


FRANCIS STREET

Appendix D: PLAN VIEWS

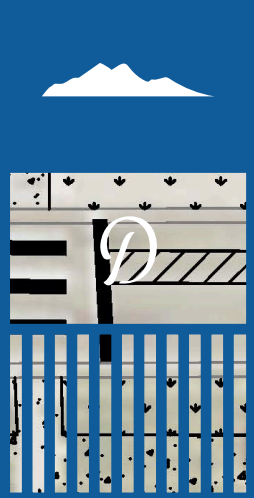

SIDEWALK

LANE

BUFFER

DEPATH


BUFFER

LANE

DEPATH


21ST AVENUE

30.0' (TYP.)

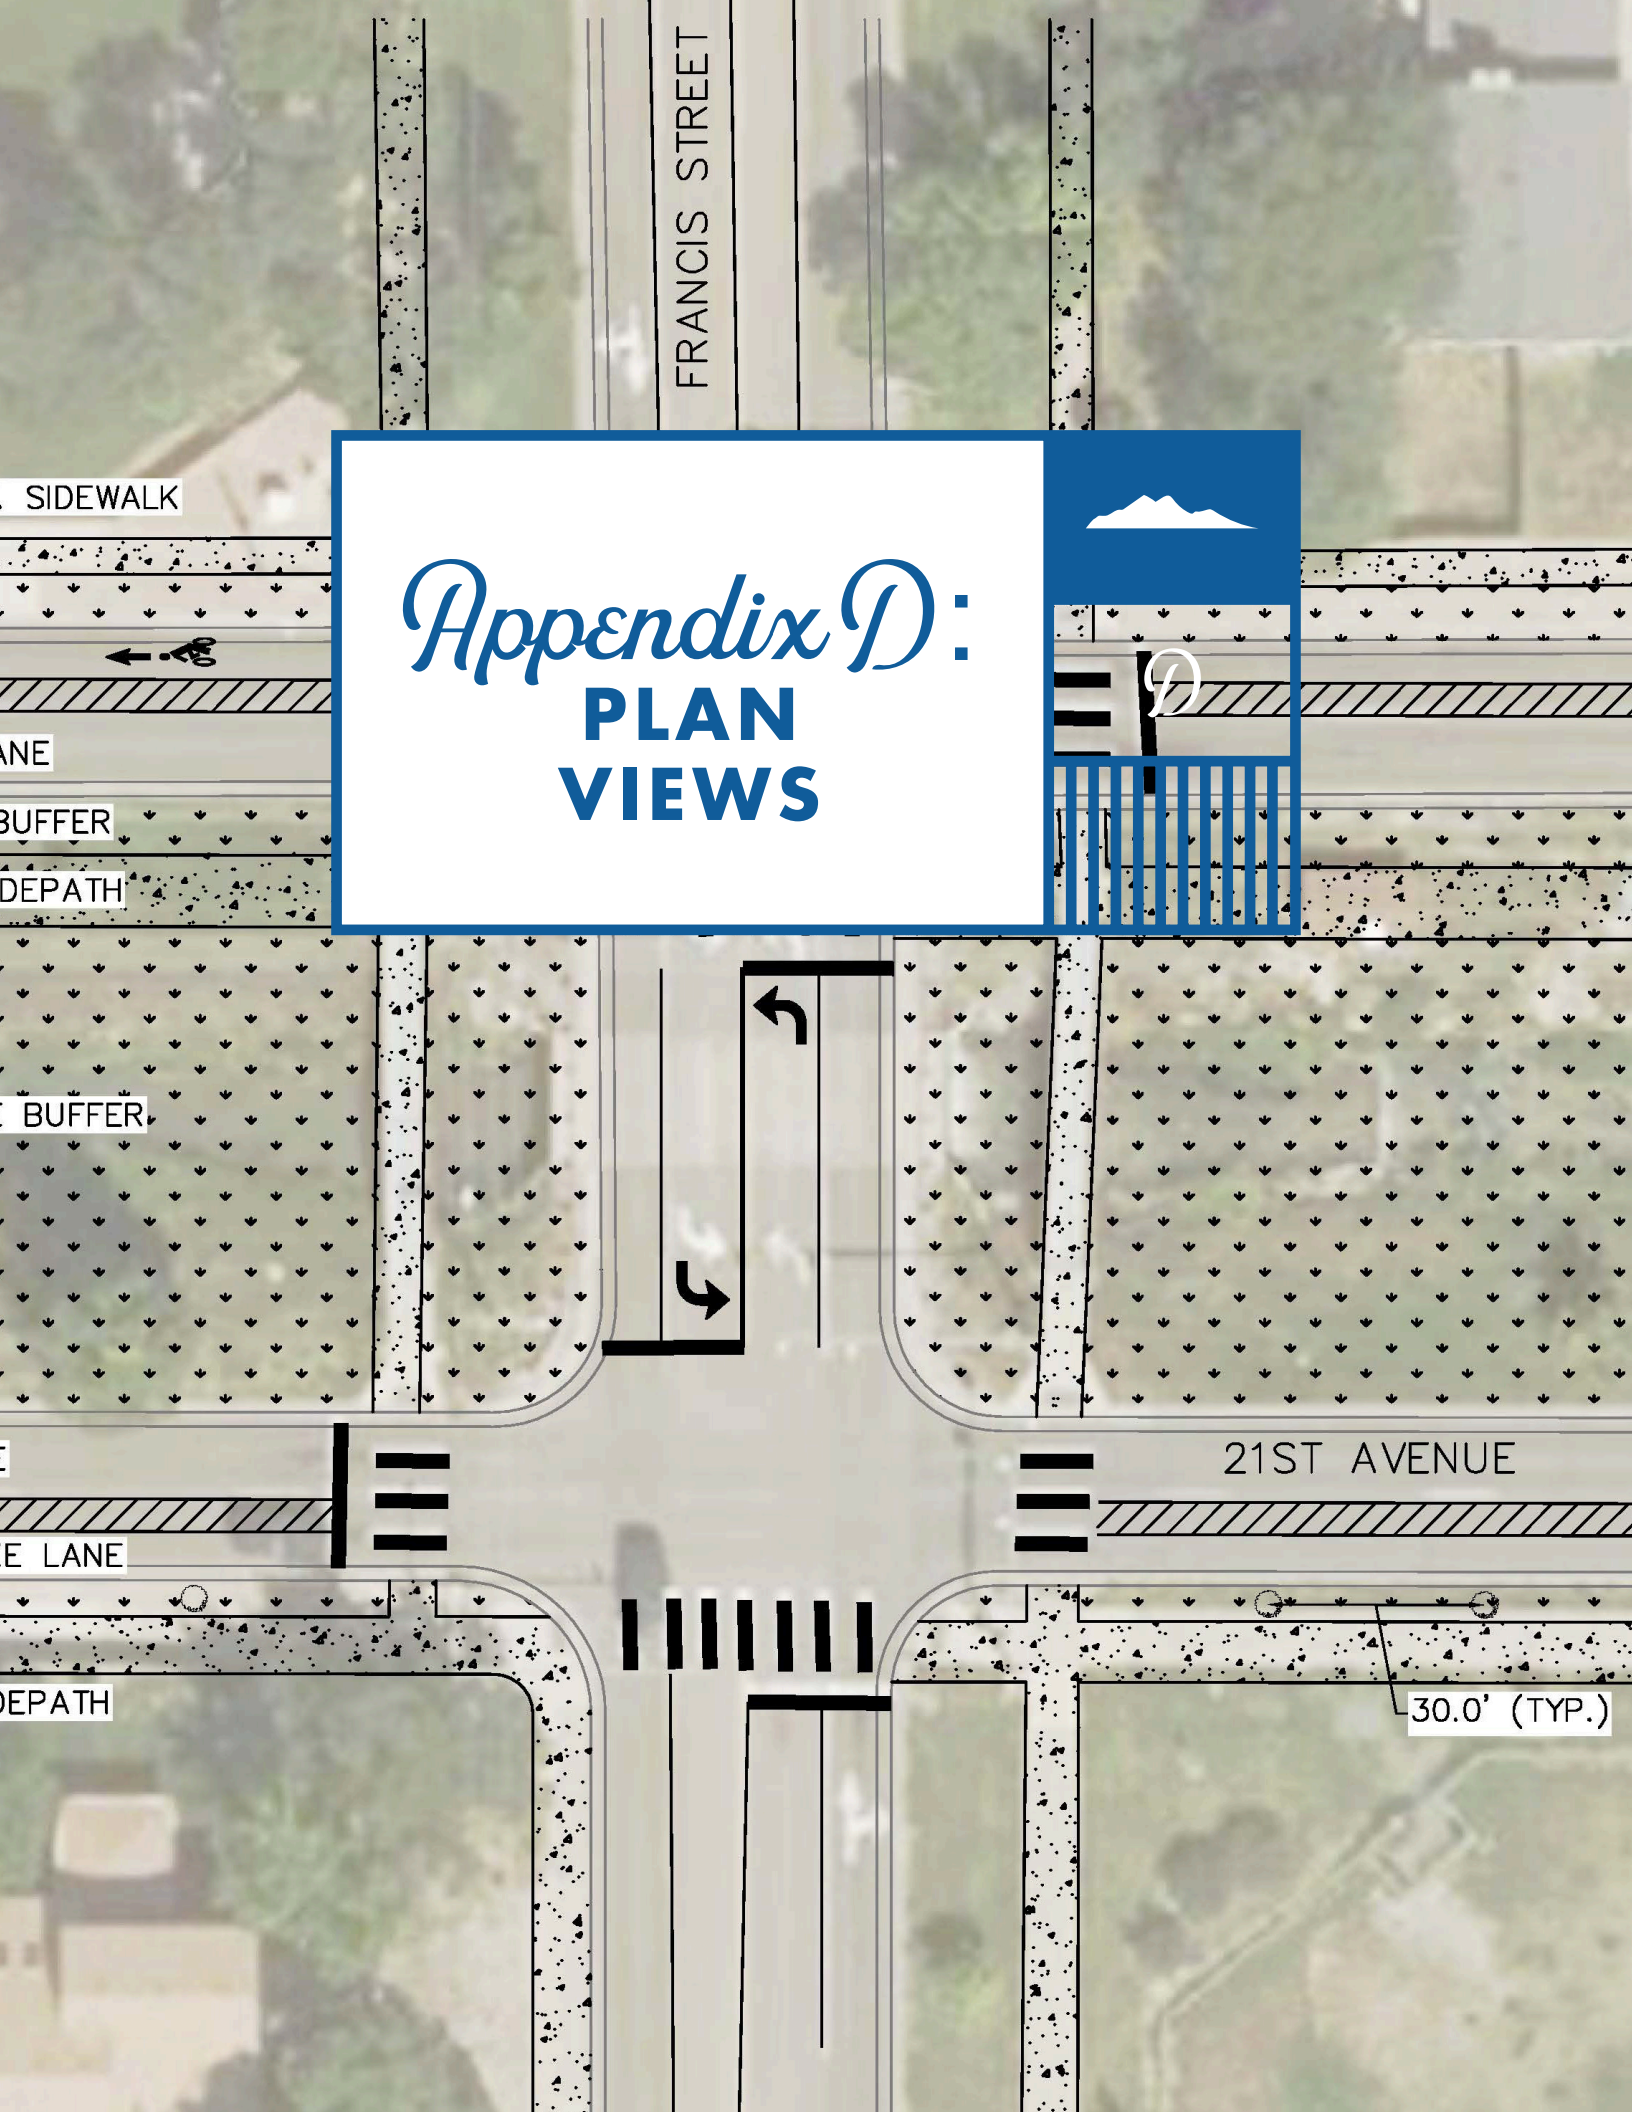





**3RD AVENUE SECTION A DESIGN:
PLAN VIEW**

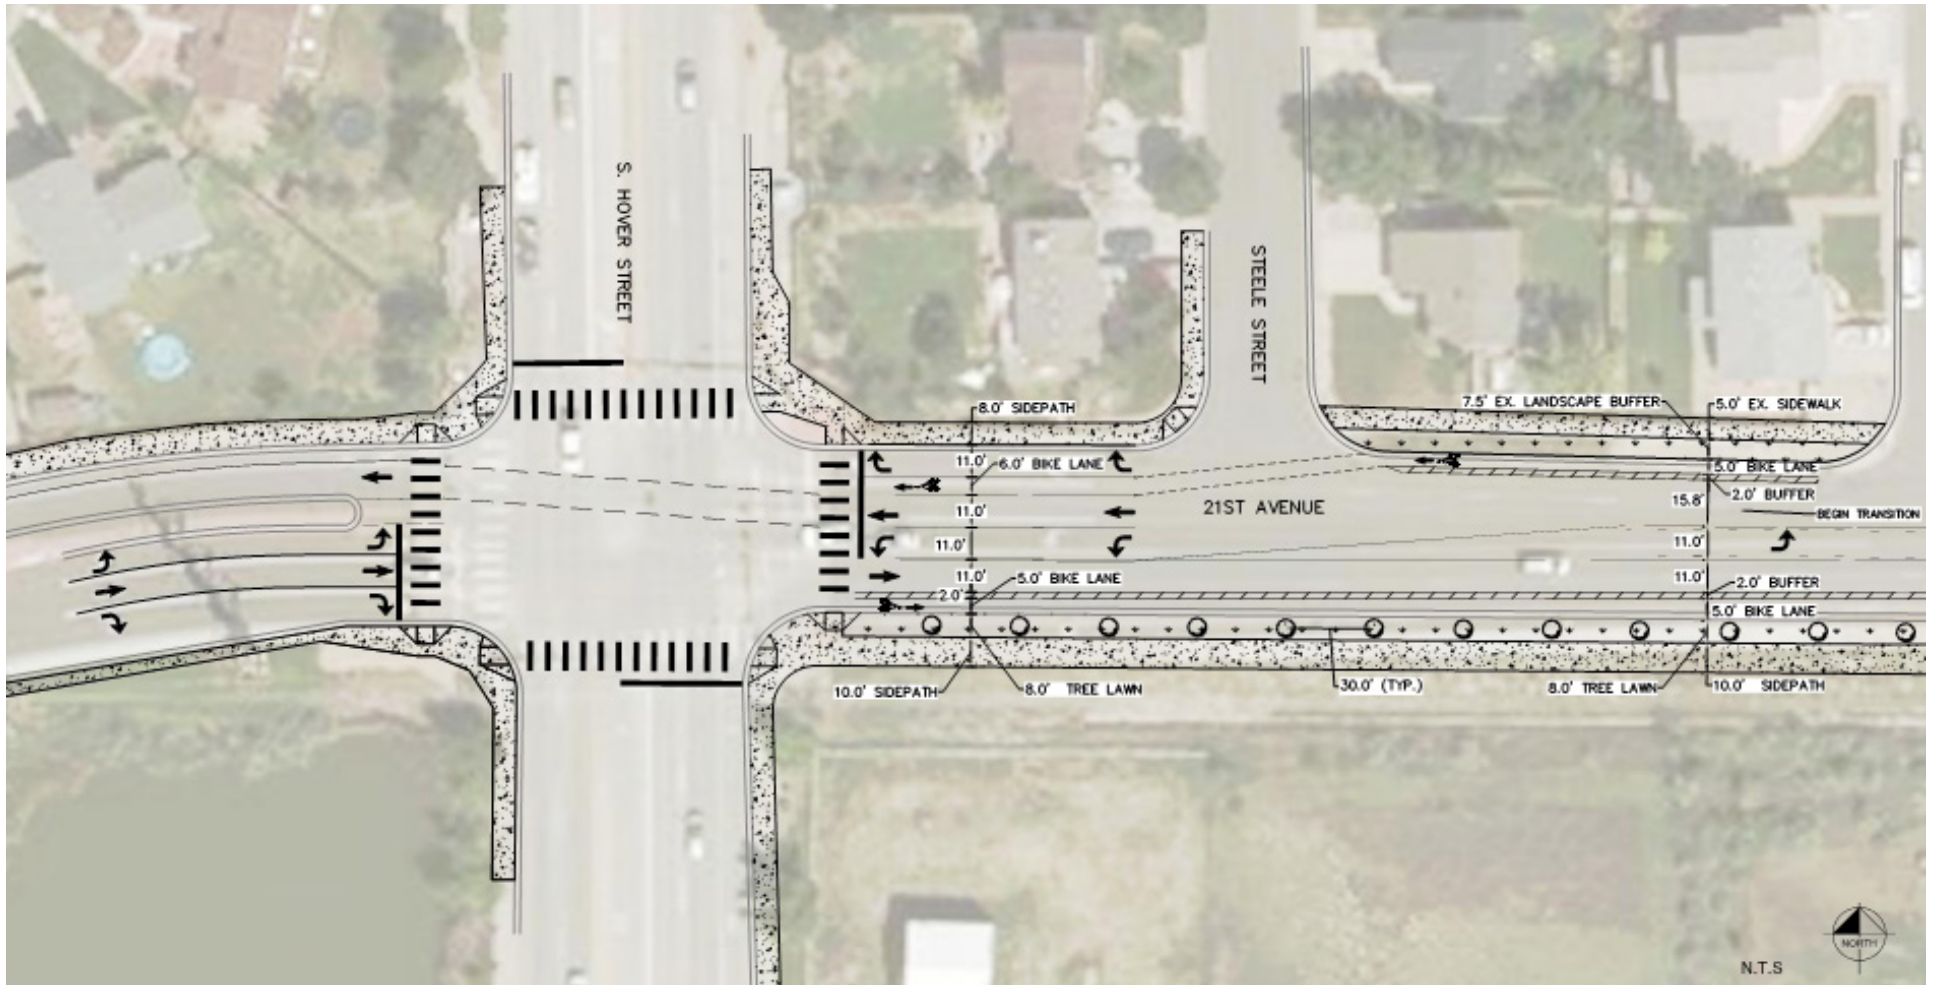

**21ST AVENUE SECTION A DESIGN:
PLAN VIEW**

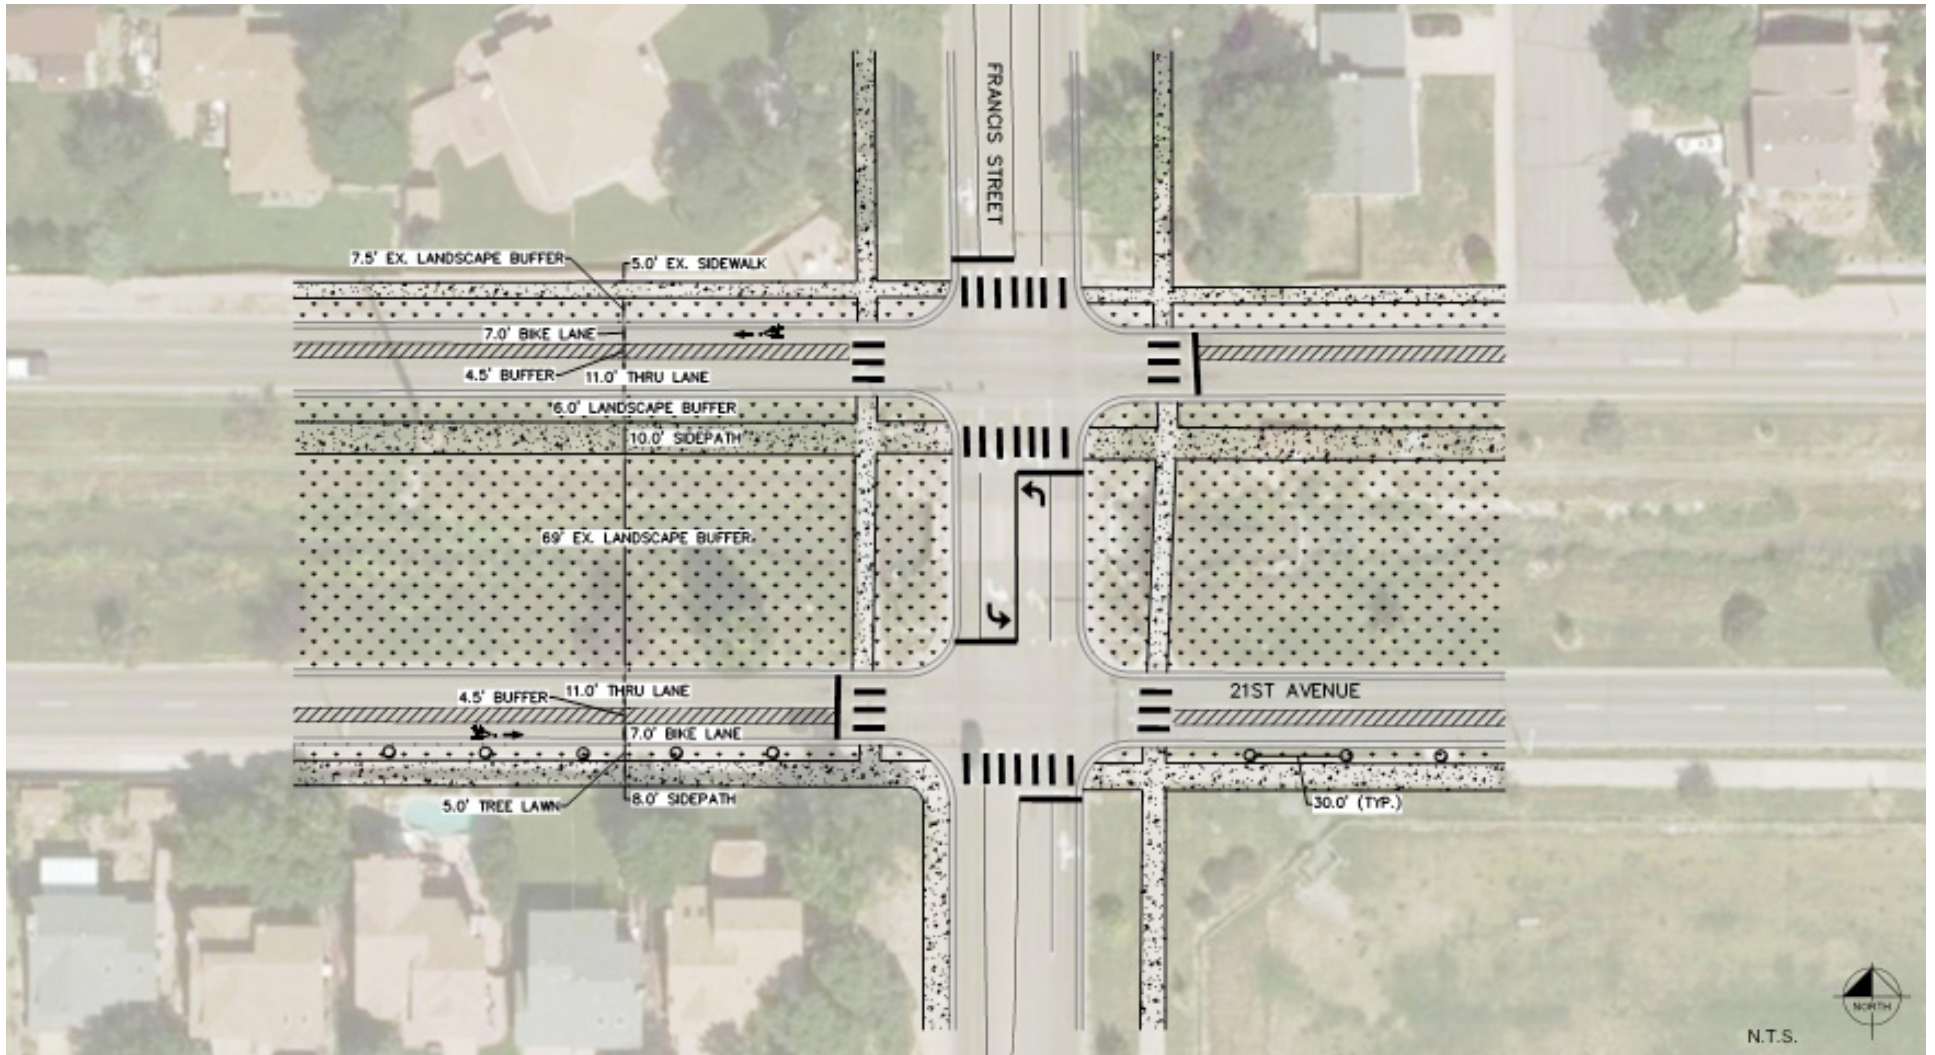


21ST AVENUE SECTION B DESIGN: PLAN VIEW

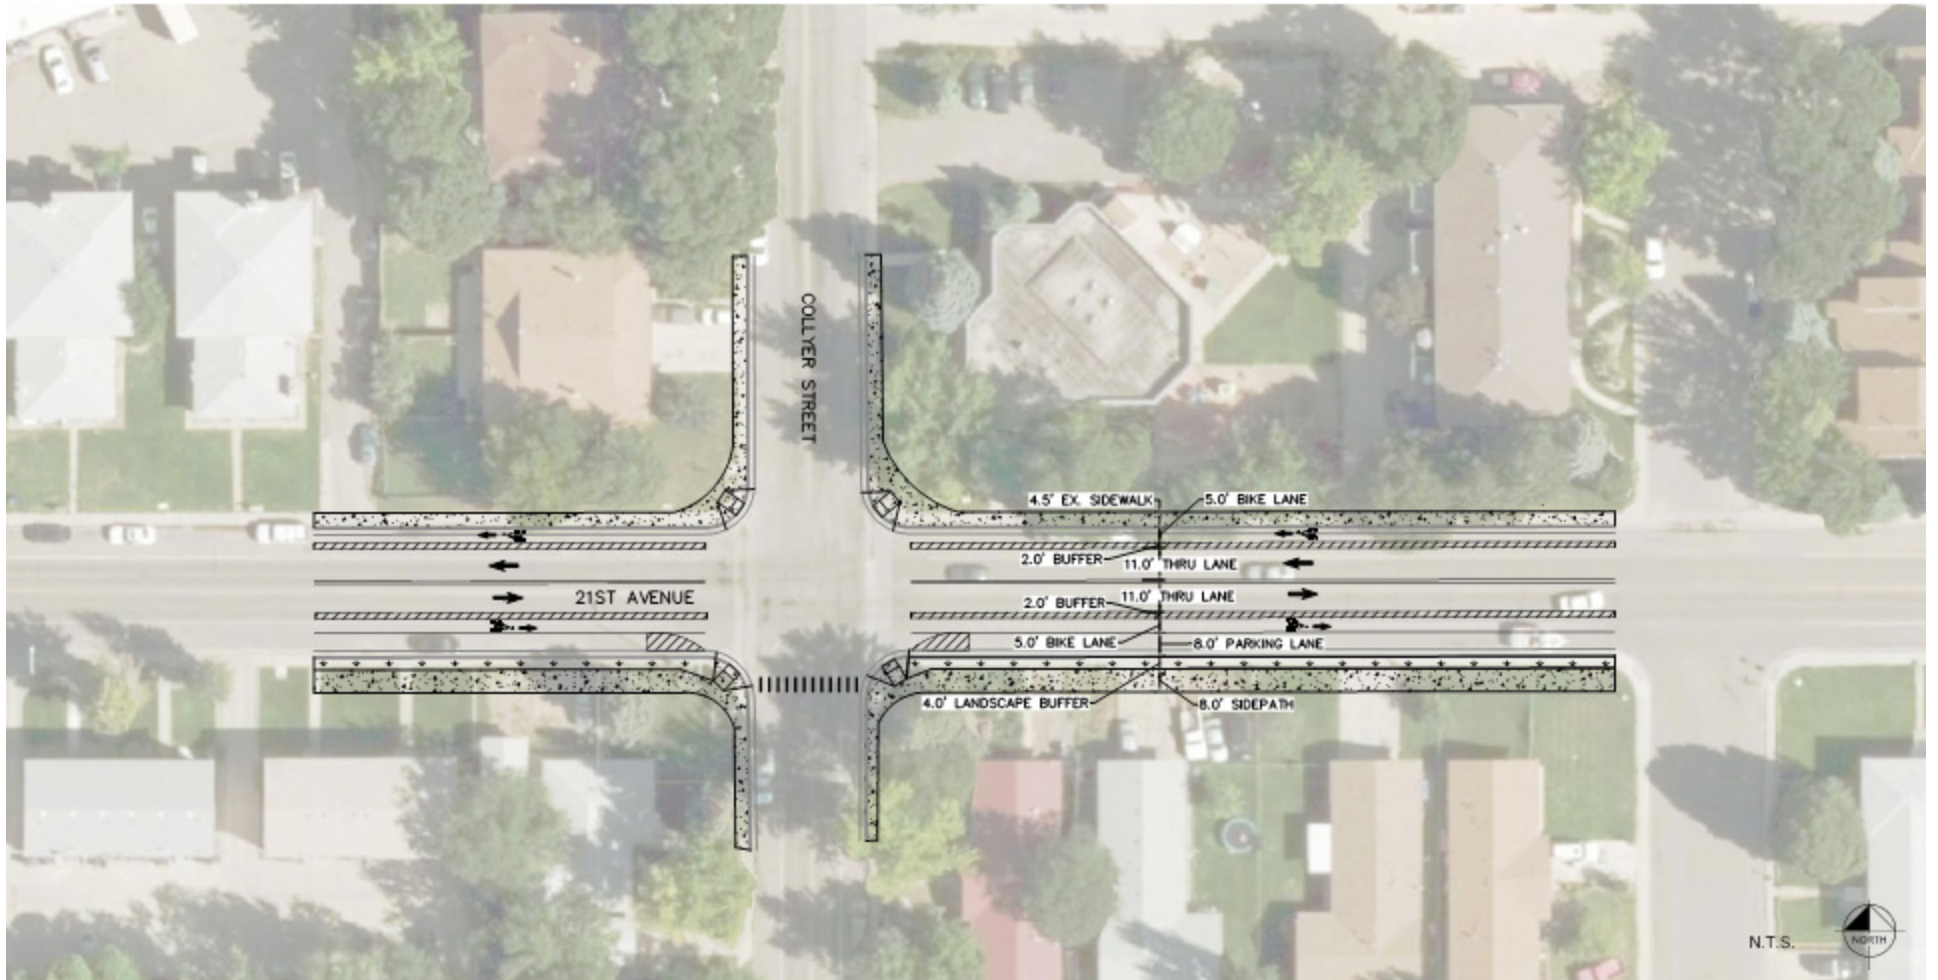


**21ST AVENUE SECTION C DESIGN:
PLAN VIEW**




**21ST AVENUE SECTION D & E DESIGNS:
PLAN VIEW**

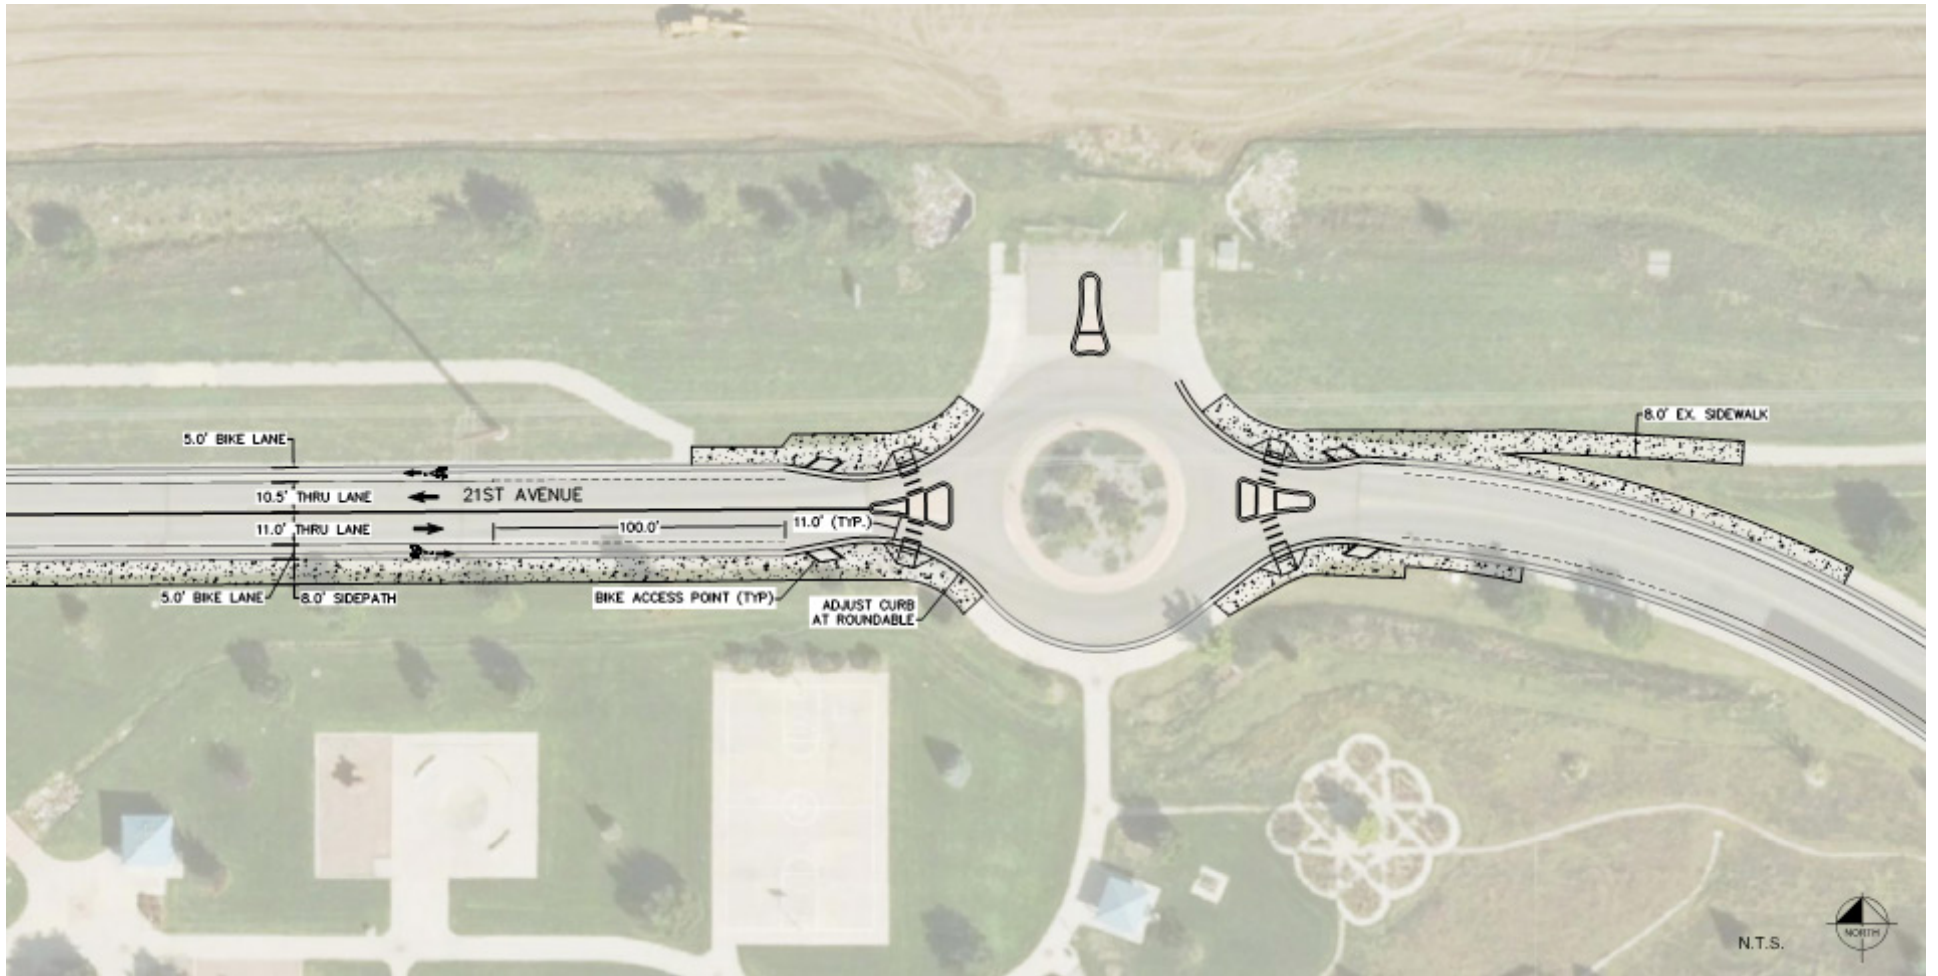


**21ST AVENUE SECTION F DESIGN:
PLAN VIEW**

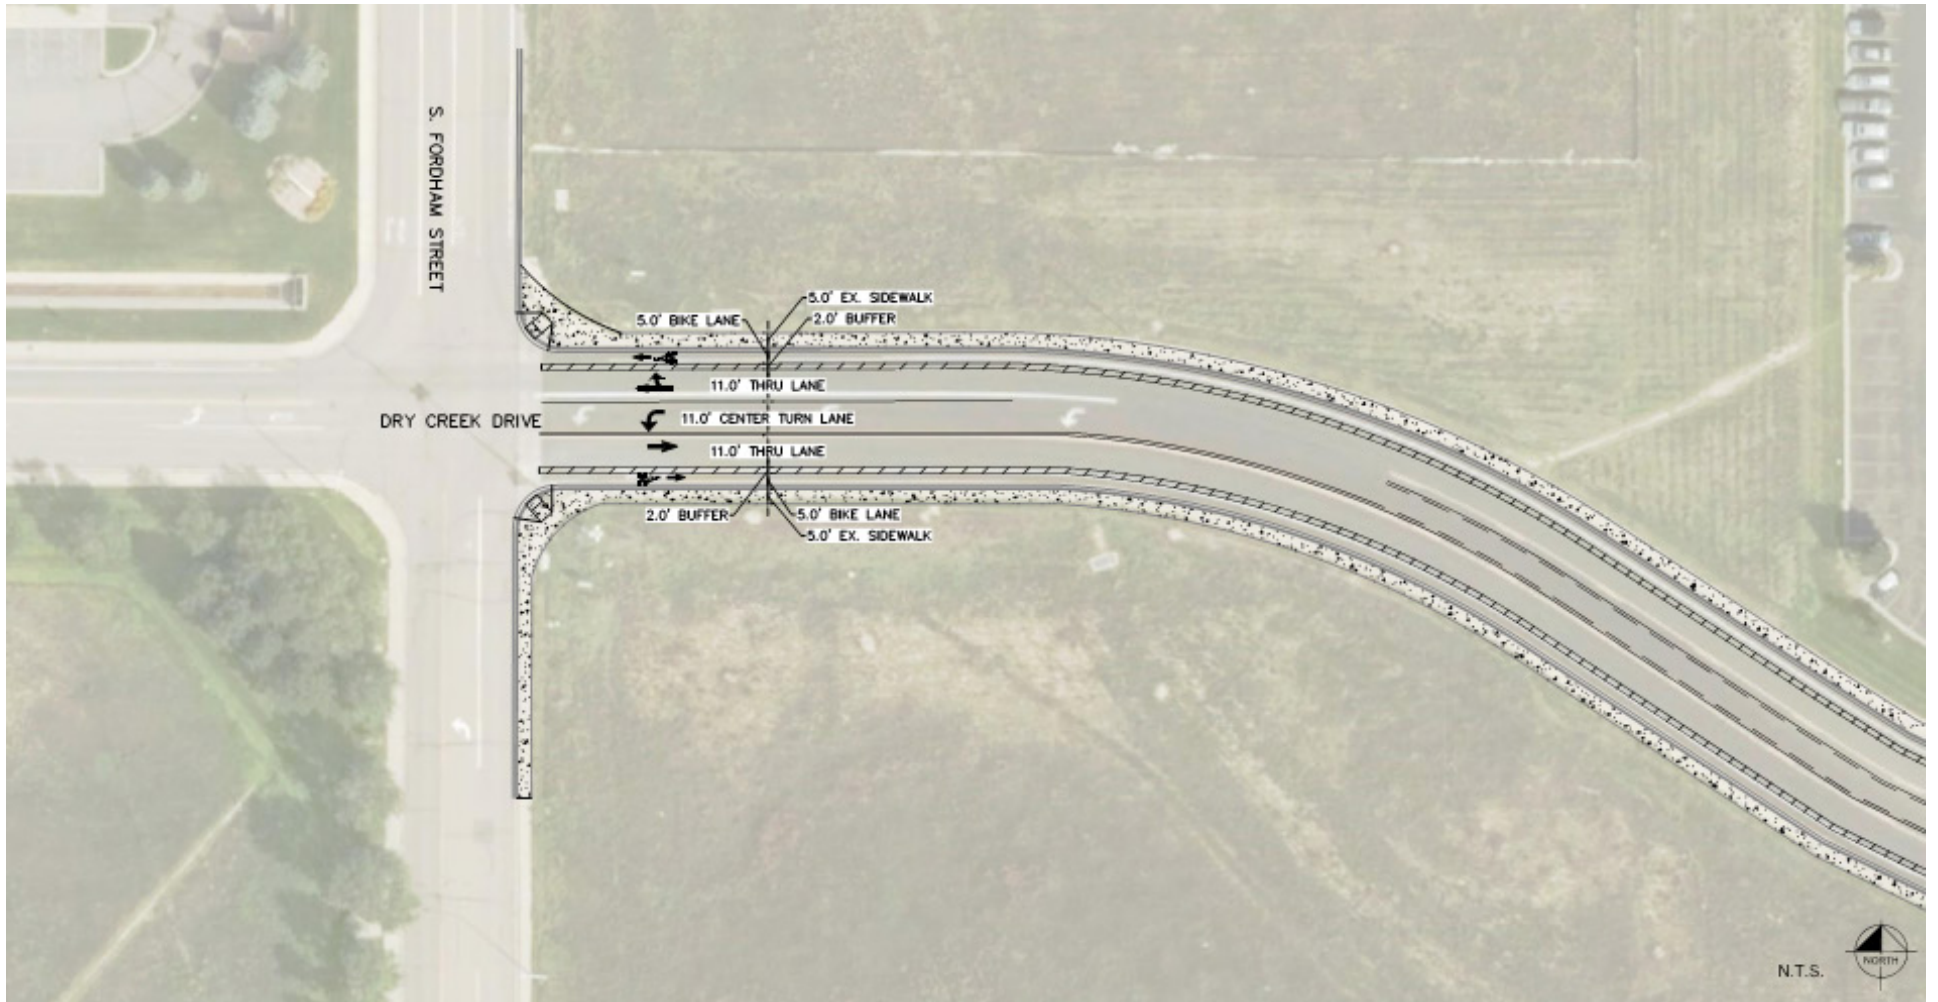


**DRY CREEK DRIVE SECTION A DESIGN:
PLAN VIEW**

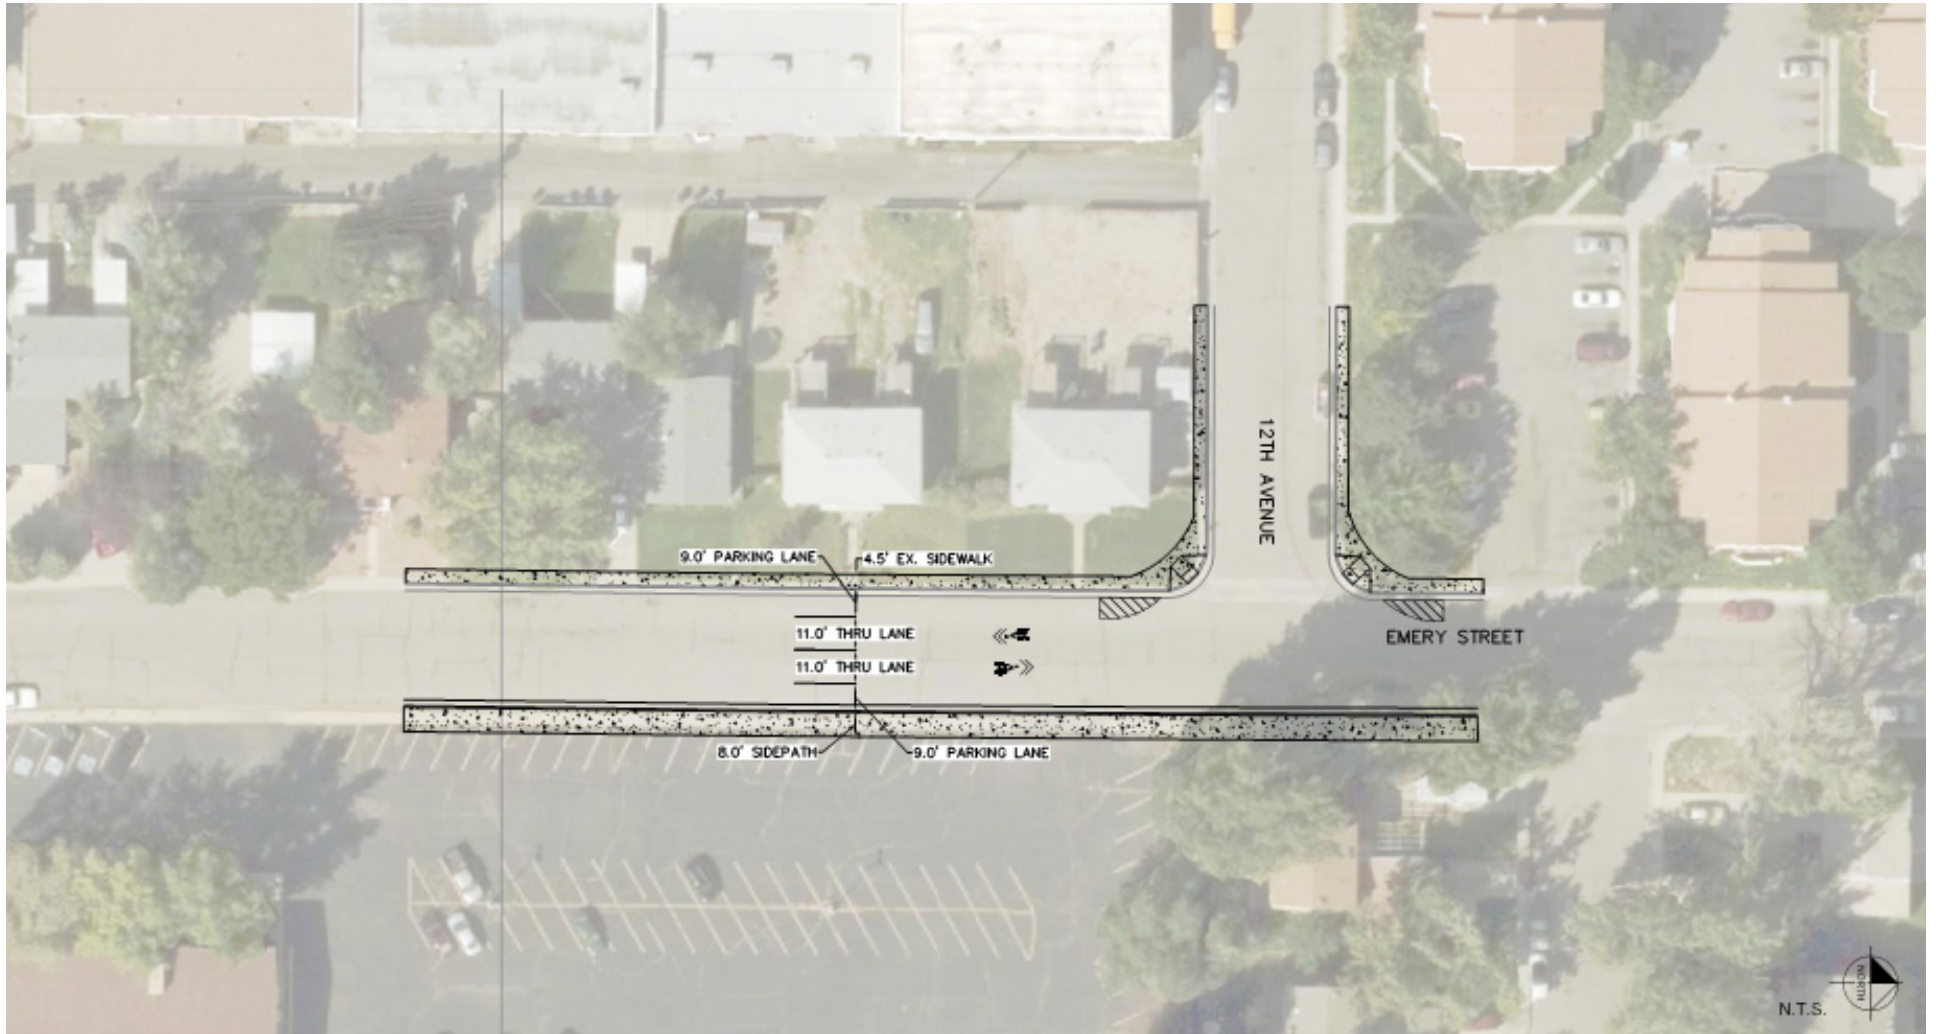

**EMERY STREET SECTION A DESIGN:
PLAN VIEW**

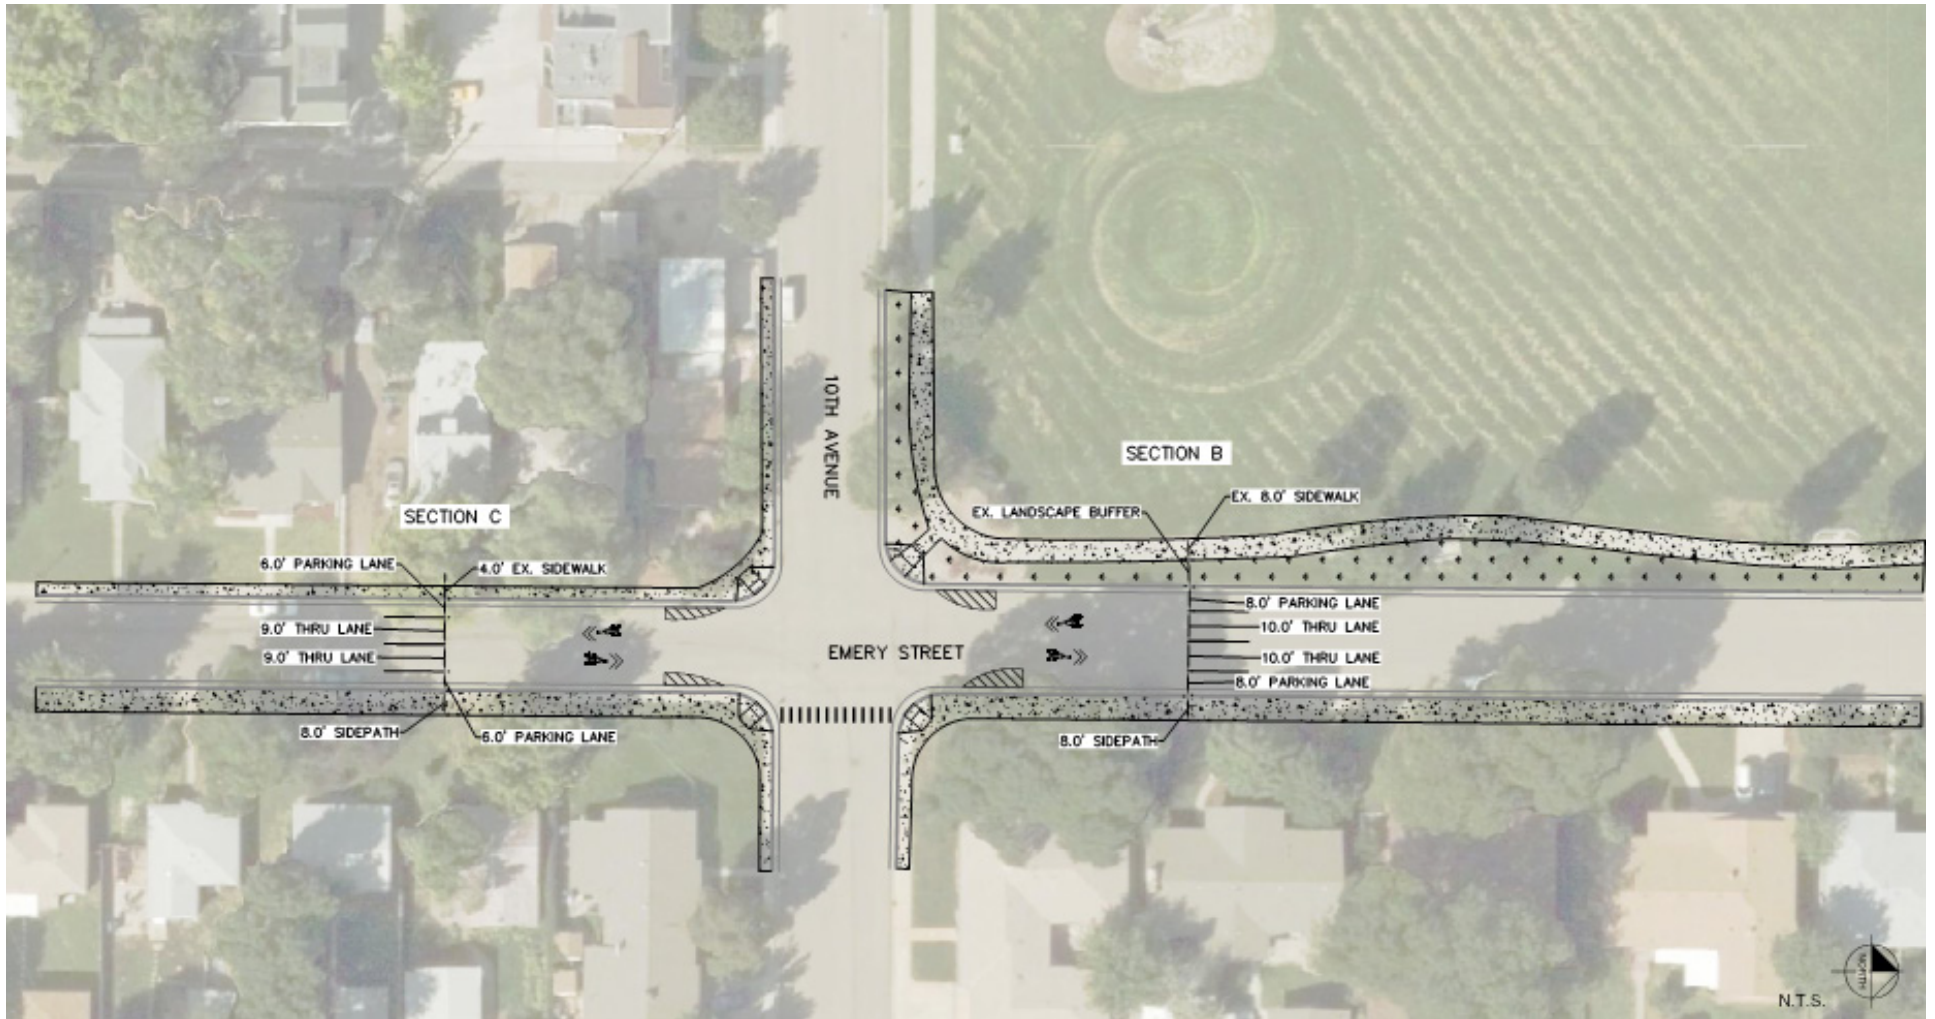


**EMERY STREET SECTION B & C DESIGN:
PLAN VIEW**

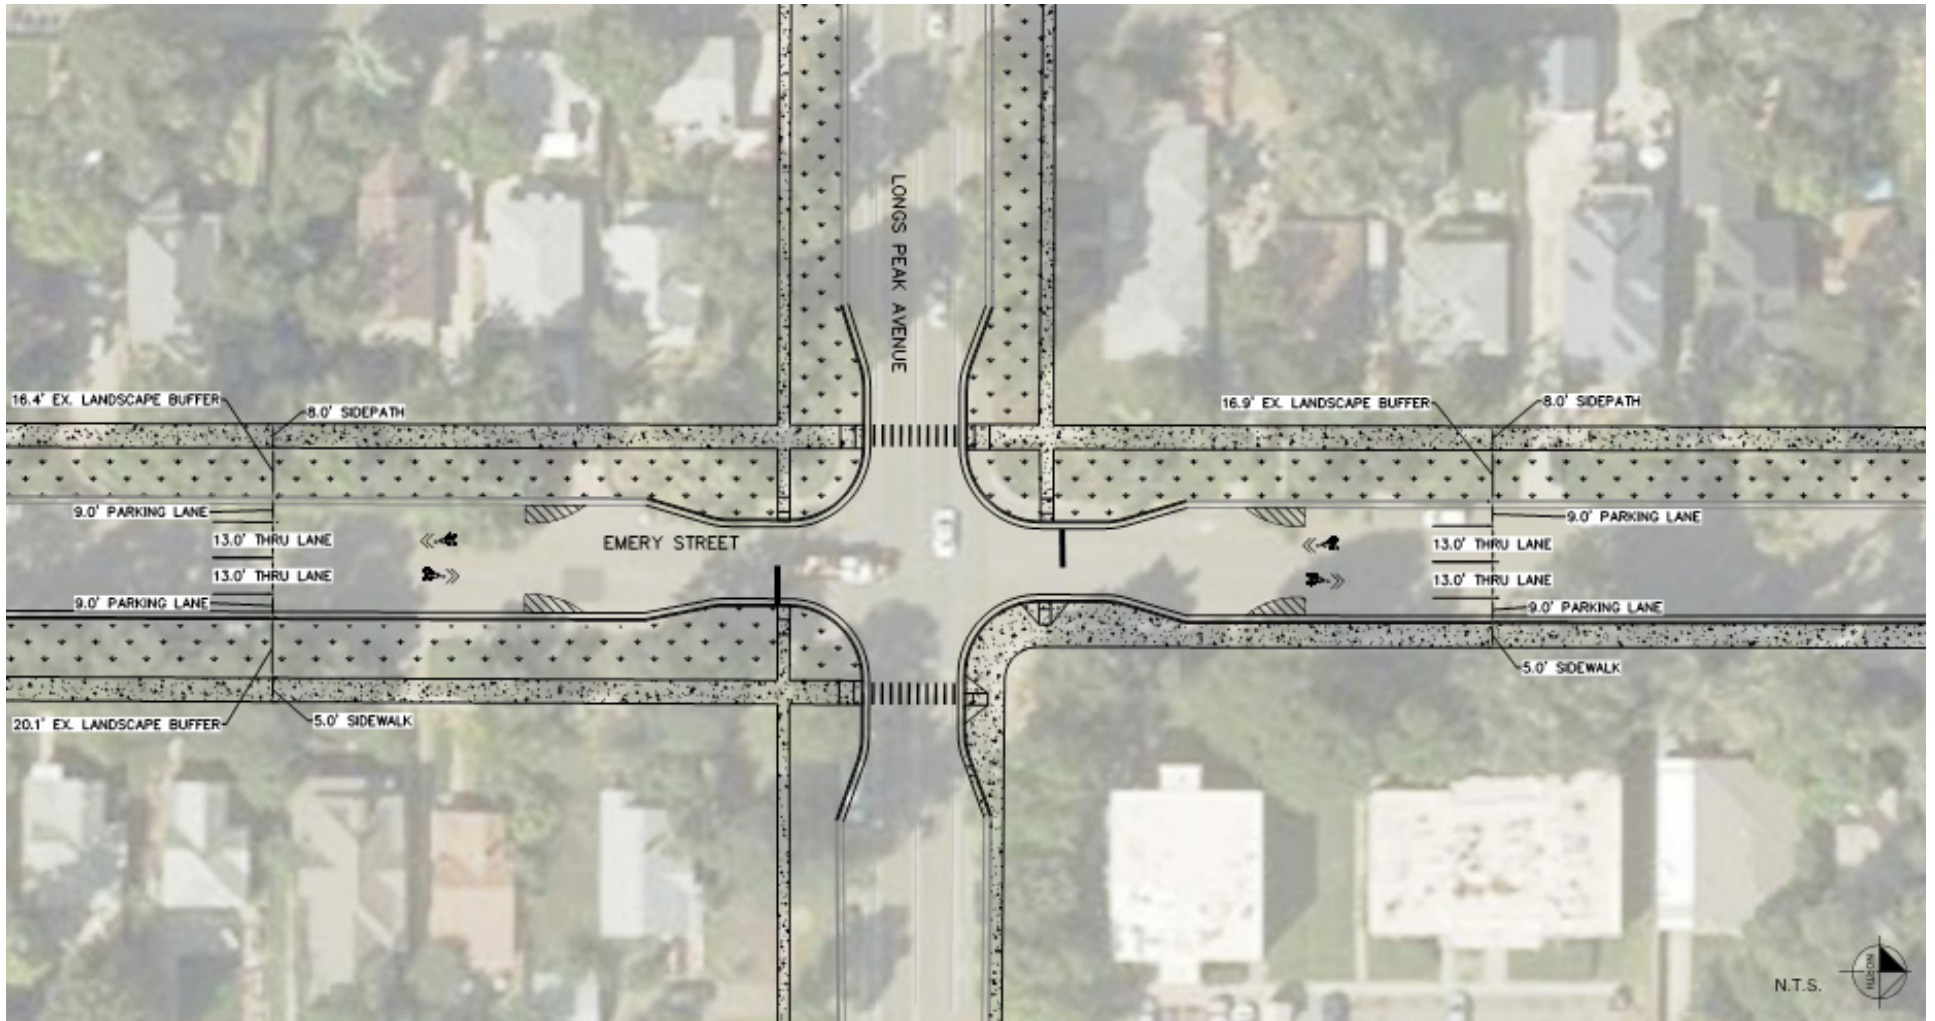


**EMERY STREET SECTION D DESIGN:
PLAN VIEW**




**EMERY STREET SECTION E DESIGN:
PLAN VIEW**

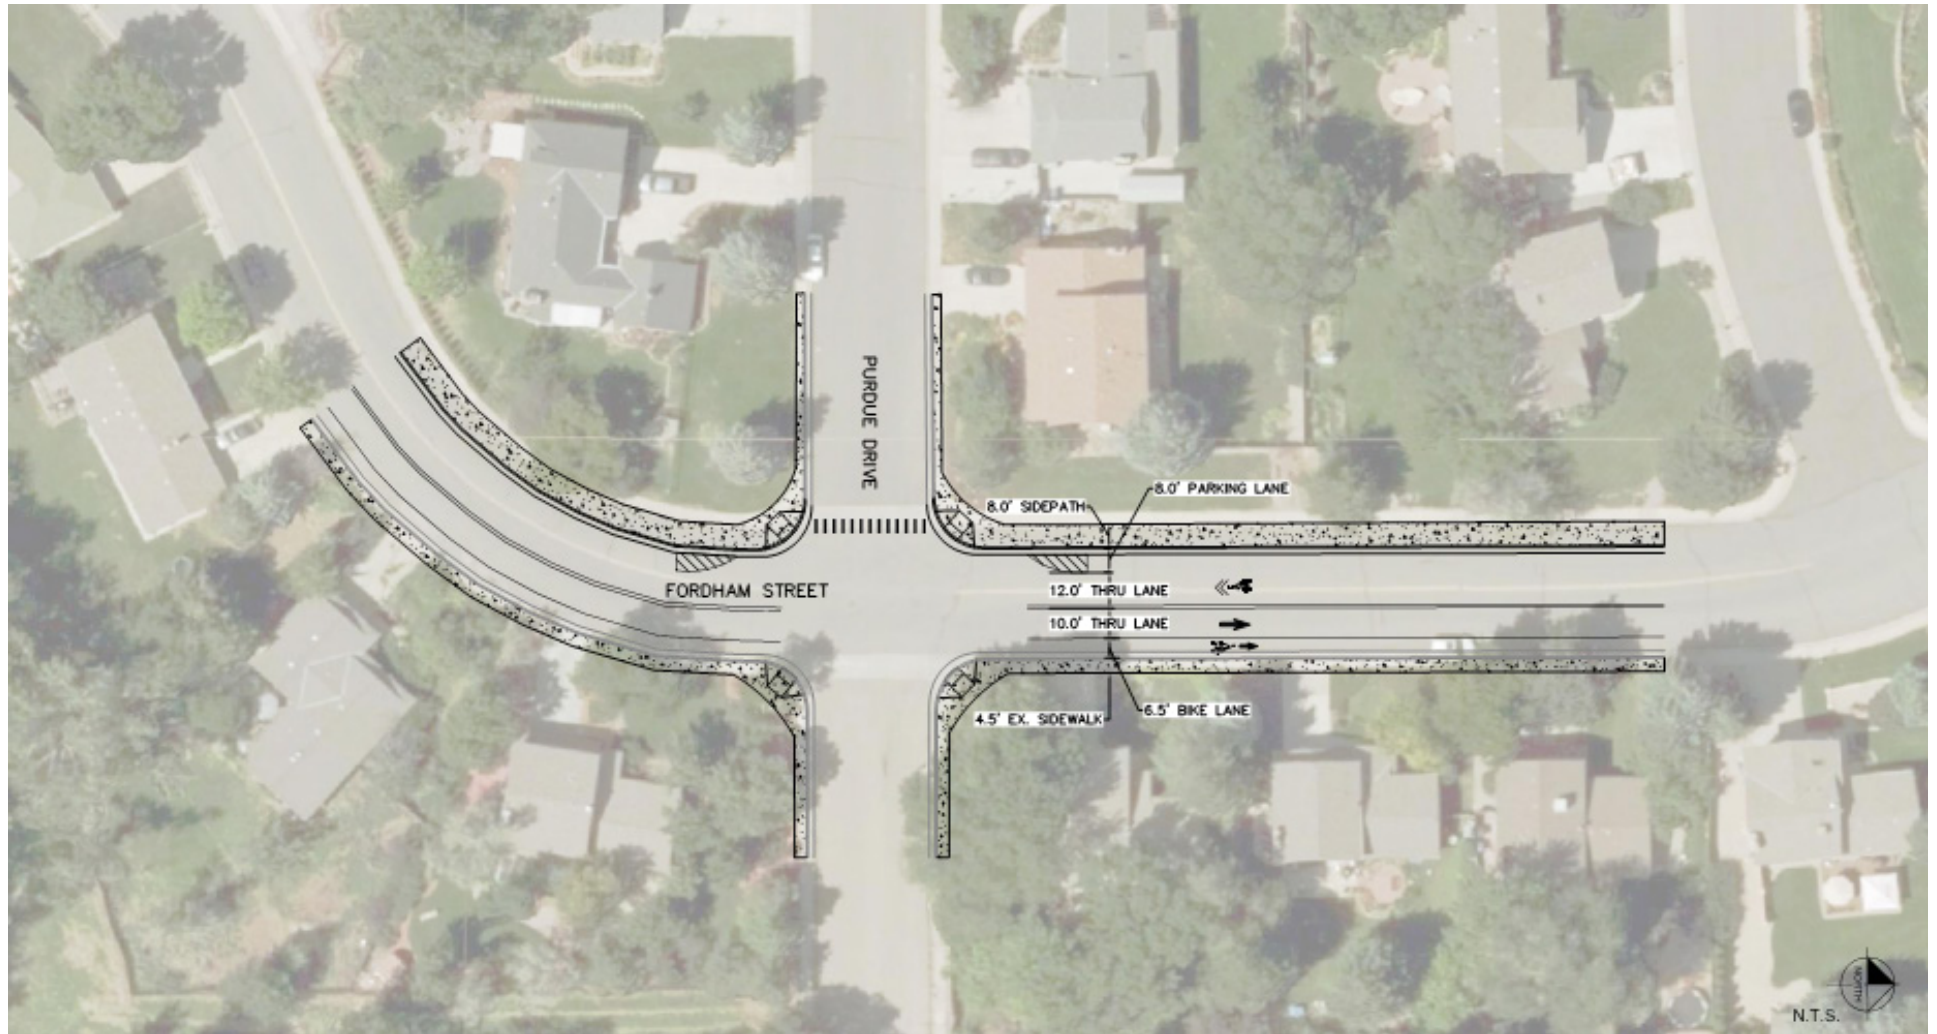


**FORDHAM STREET SECTION A DESIGN:
PLAN VIEW**

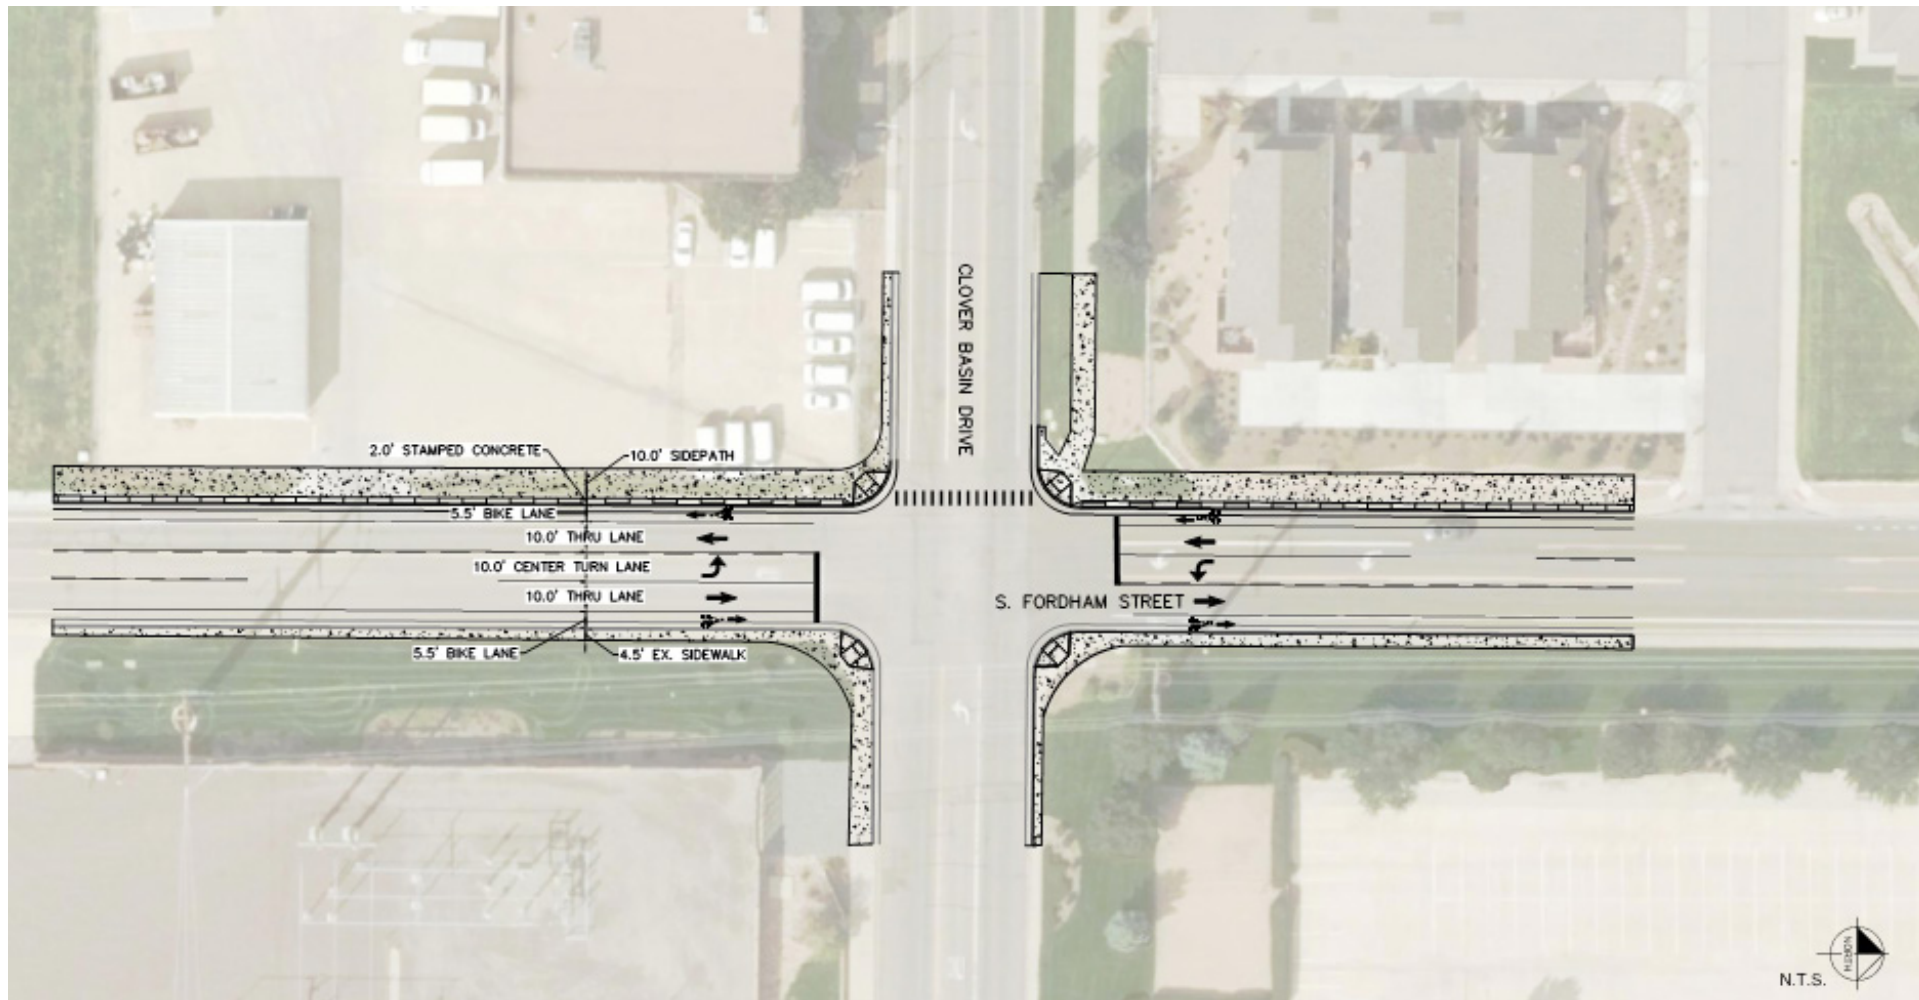


**FORDHAM STREET SECTION B DESIGN:
PLAN VIEW**

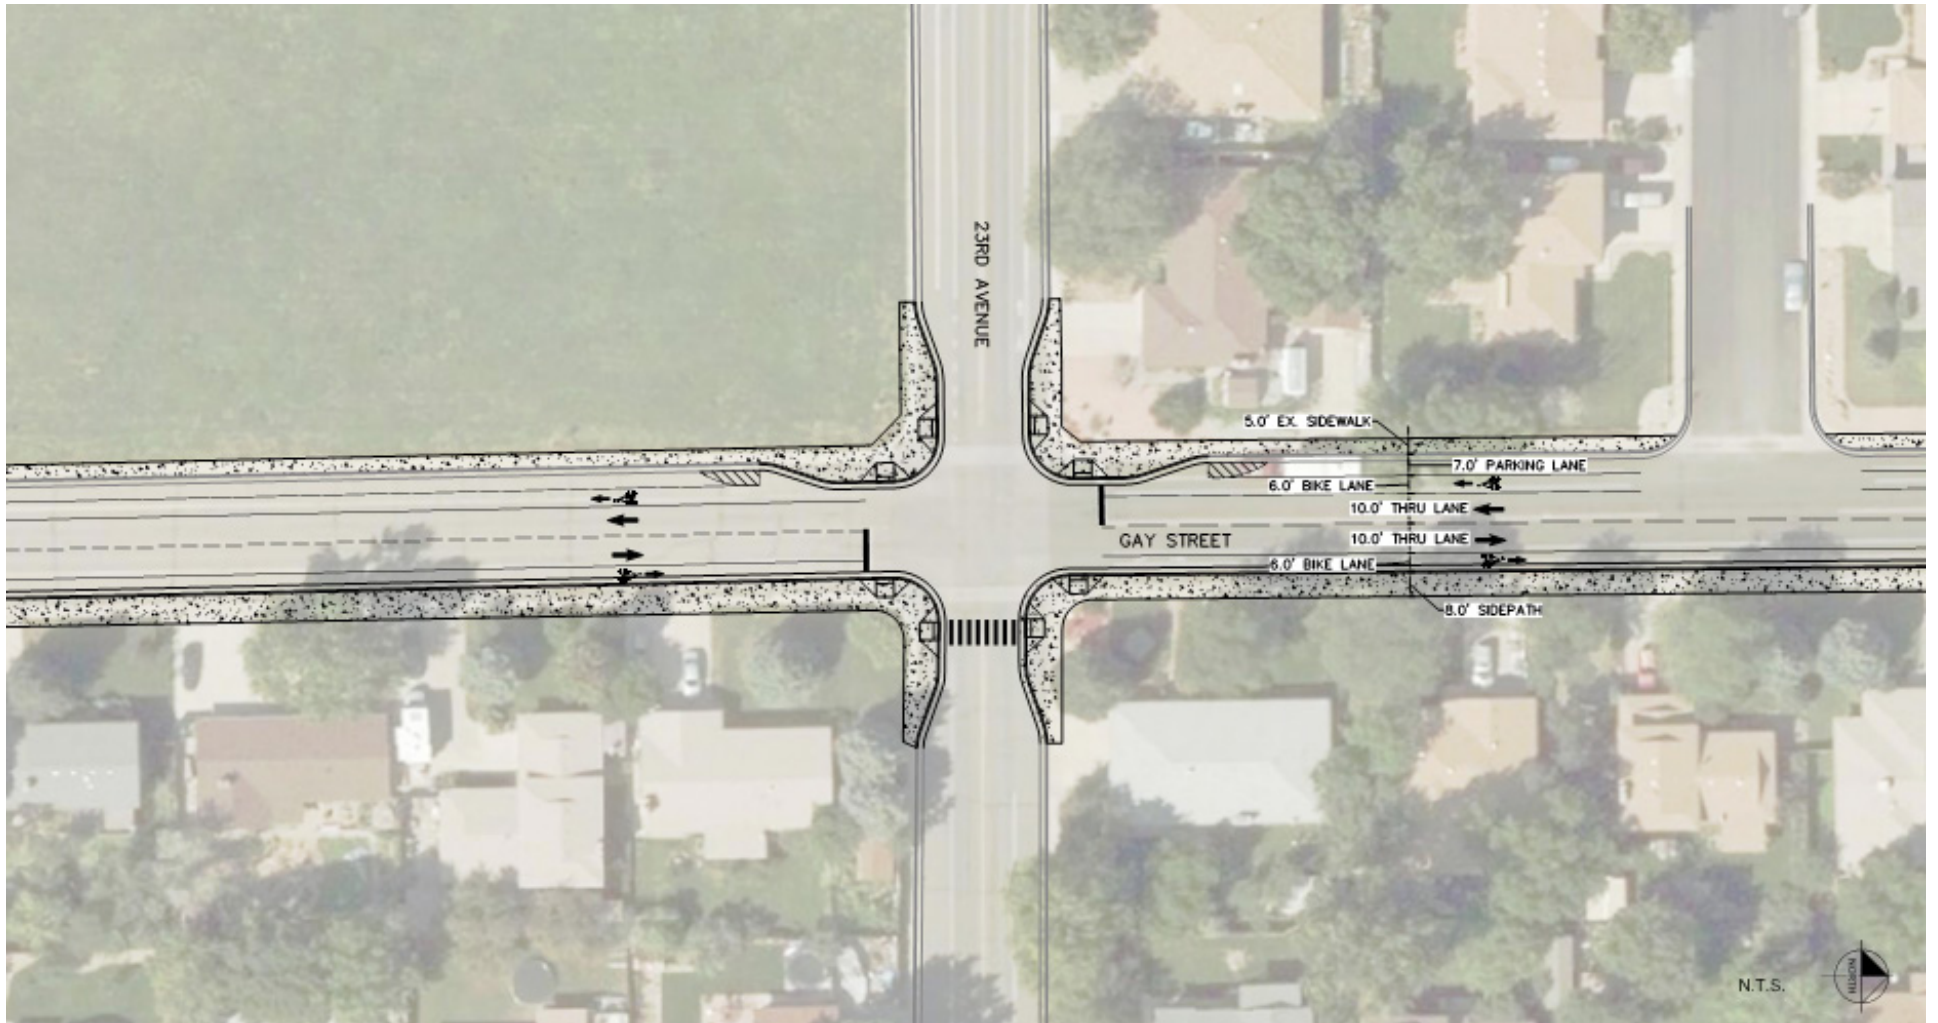


***GAY STREET SECTION A DESIGN:
PLAN VIEW***

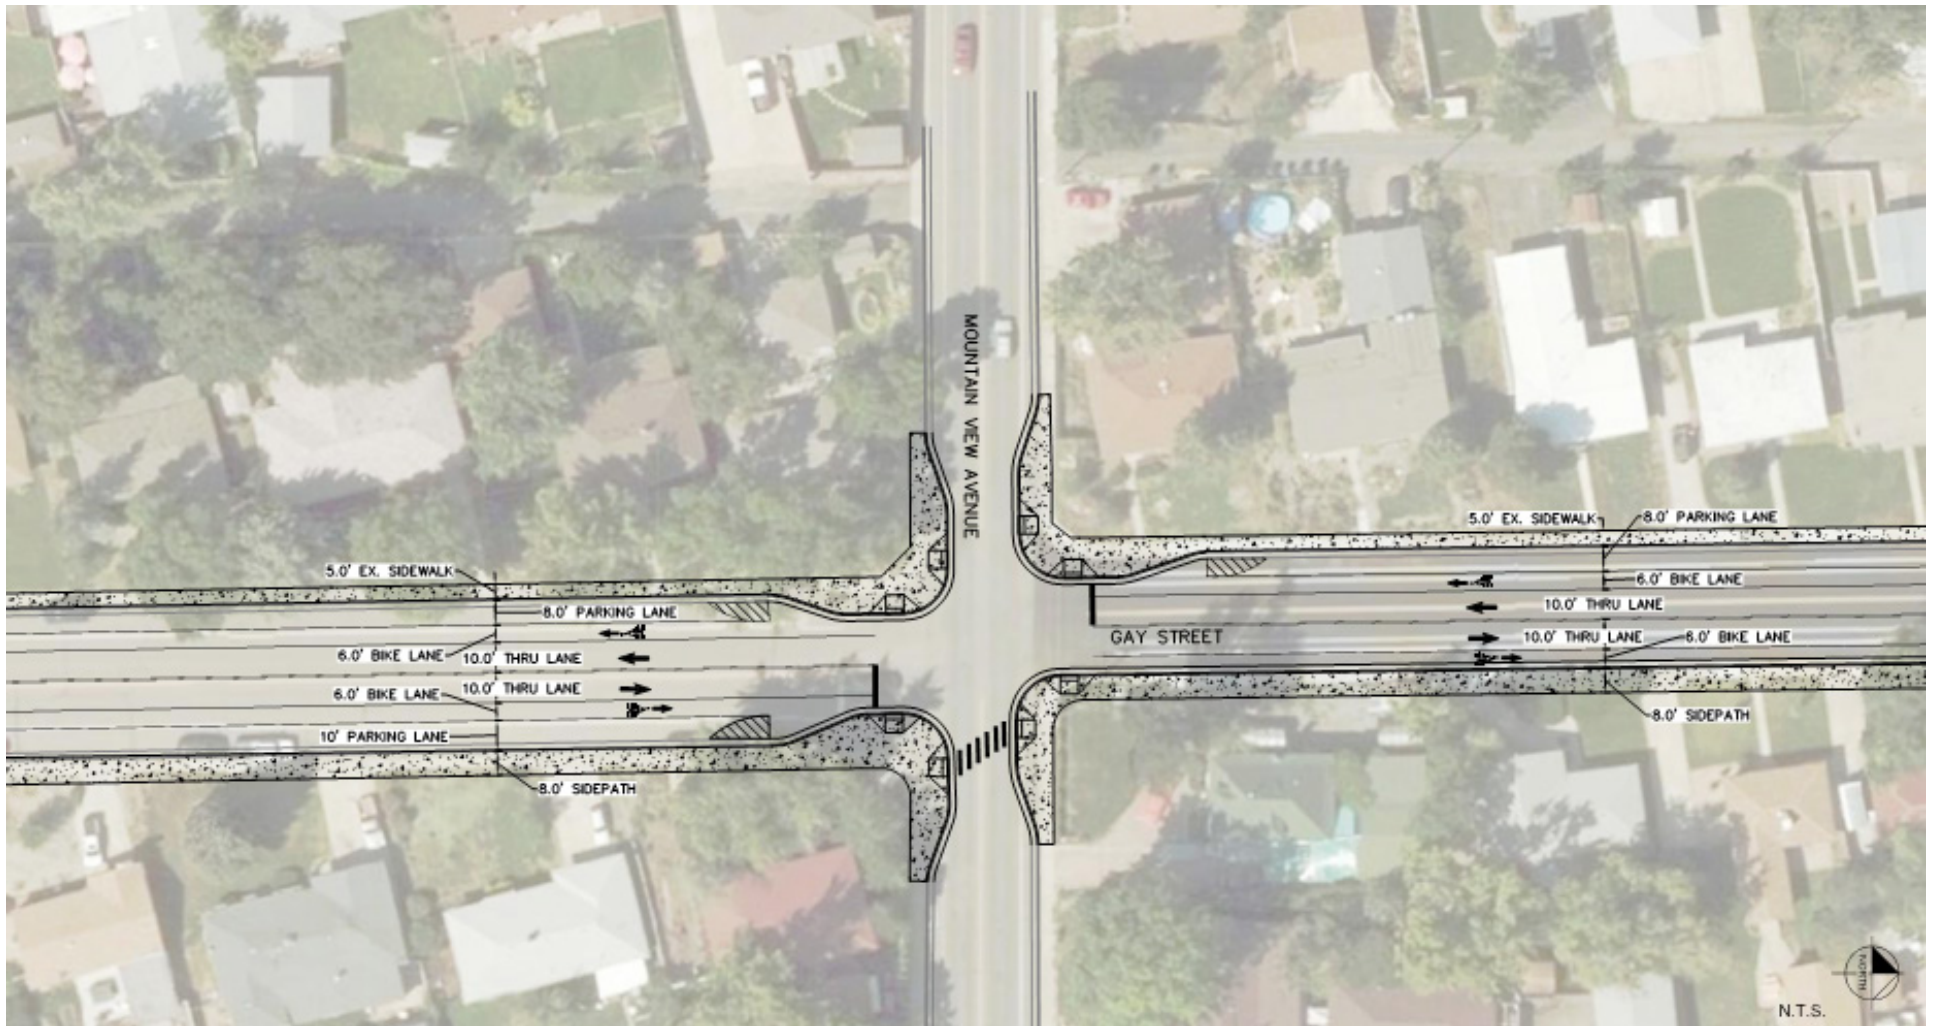


**GAY STREET SECTION B DESIGN:
PLAN VIEW**

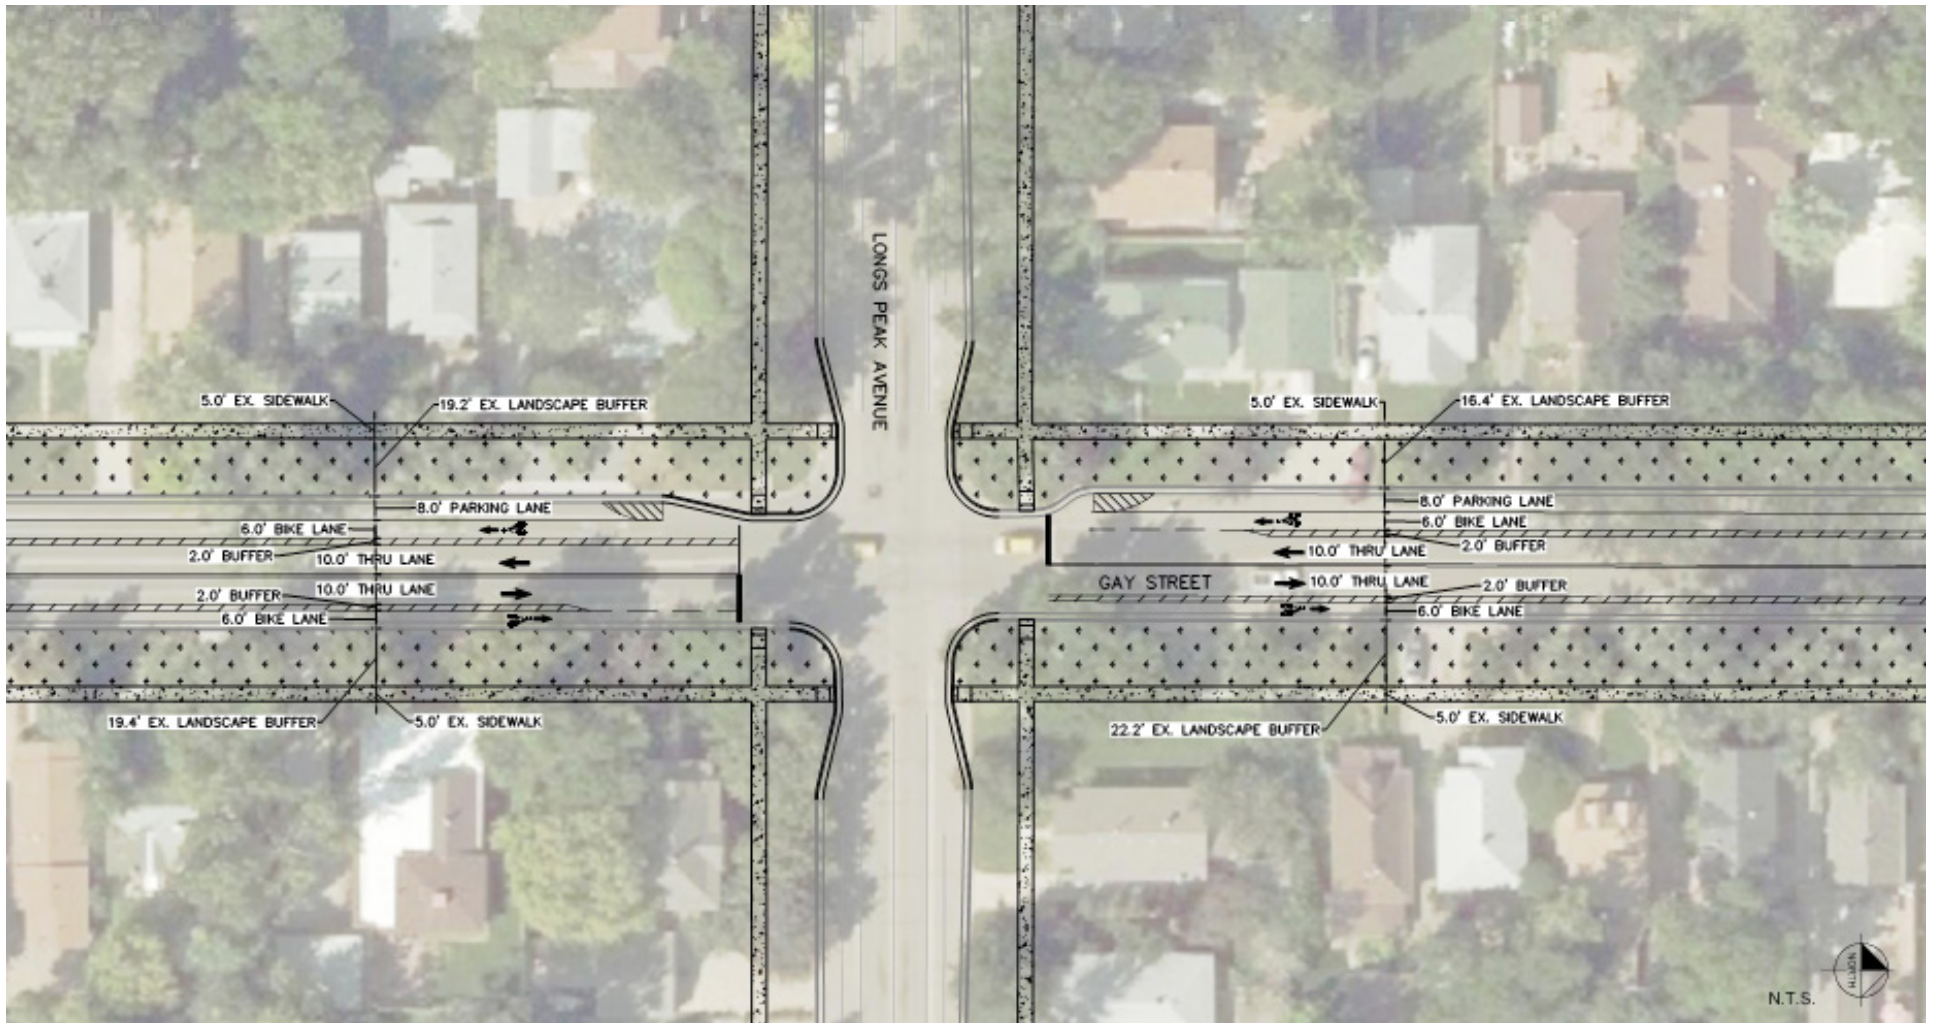


**GAY STREET SECTION C DESIGN:
PLAN VIEW**

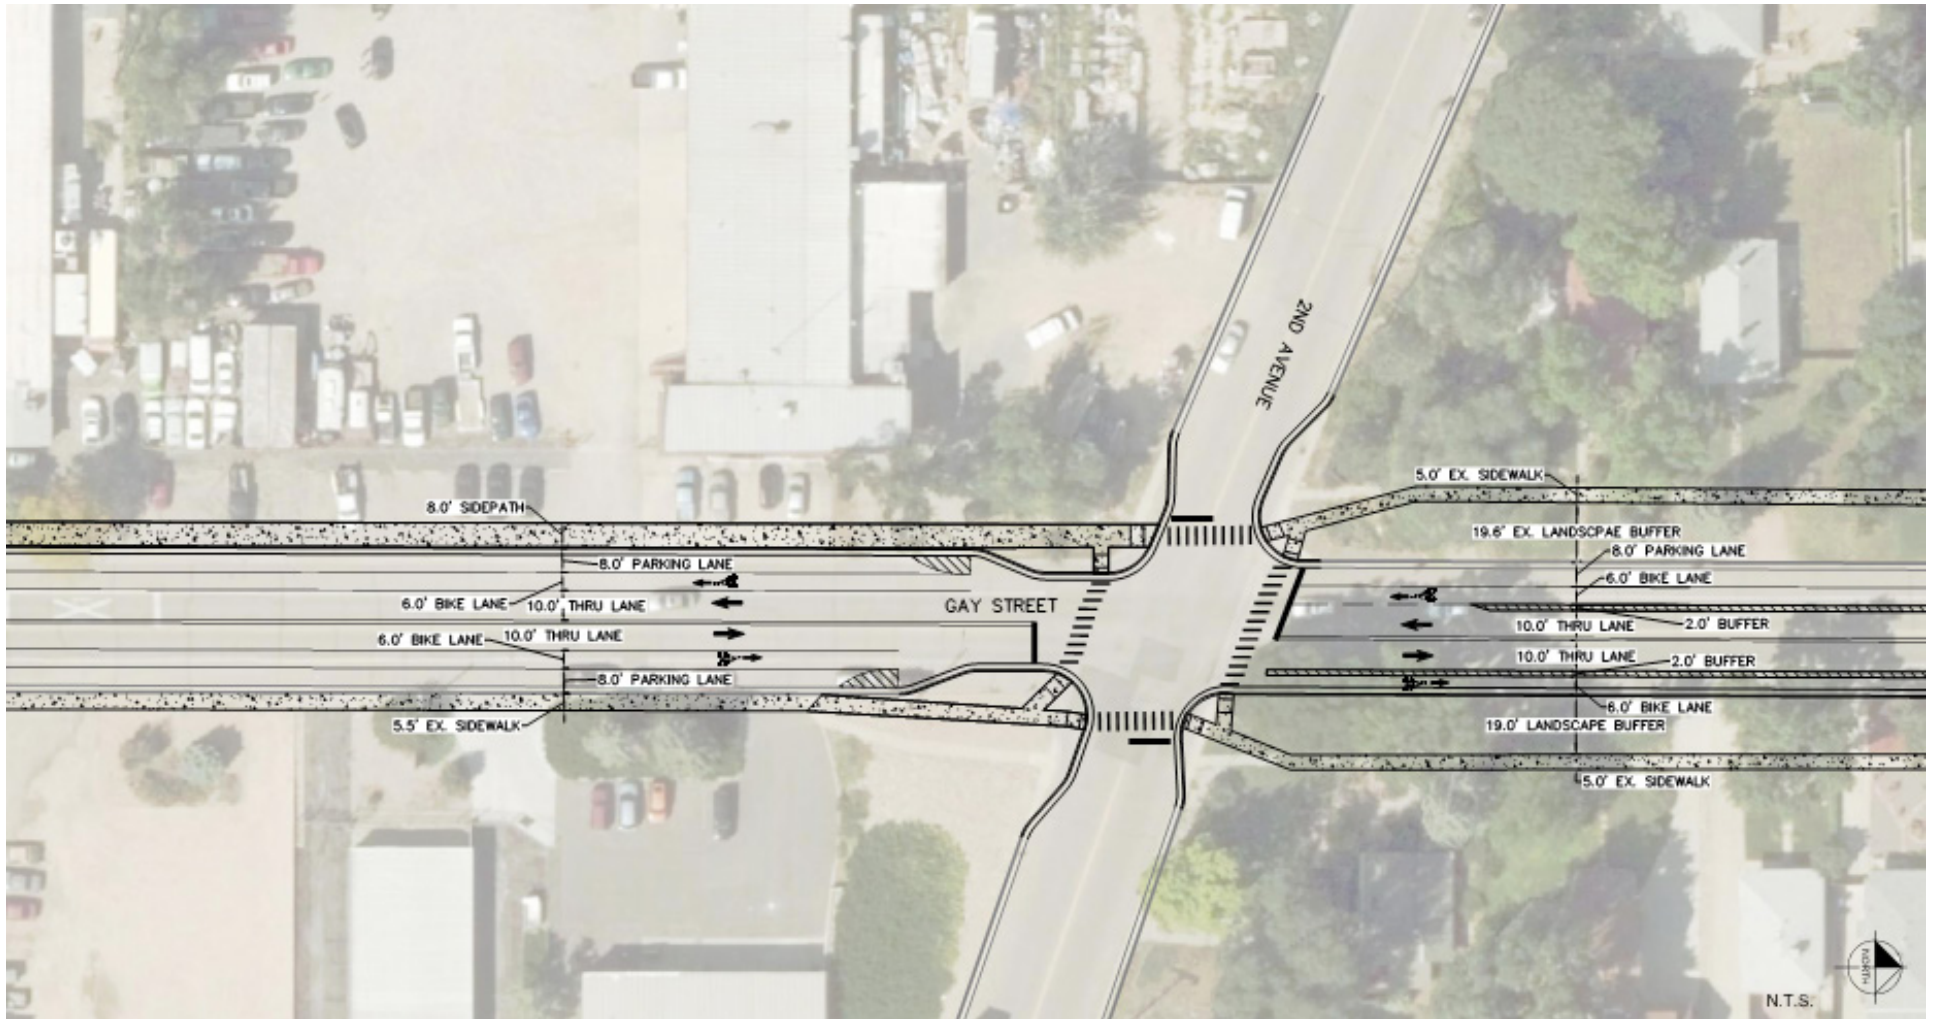


**GAY STREET SECTION D DESIGN:
PLAN VIEW**

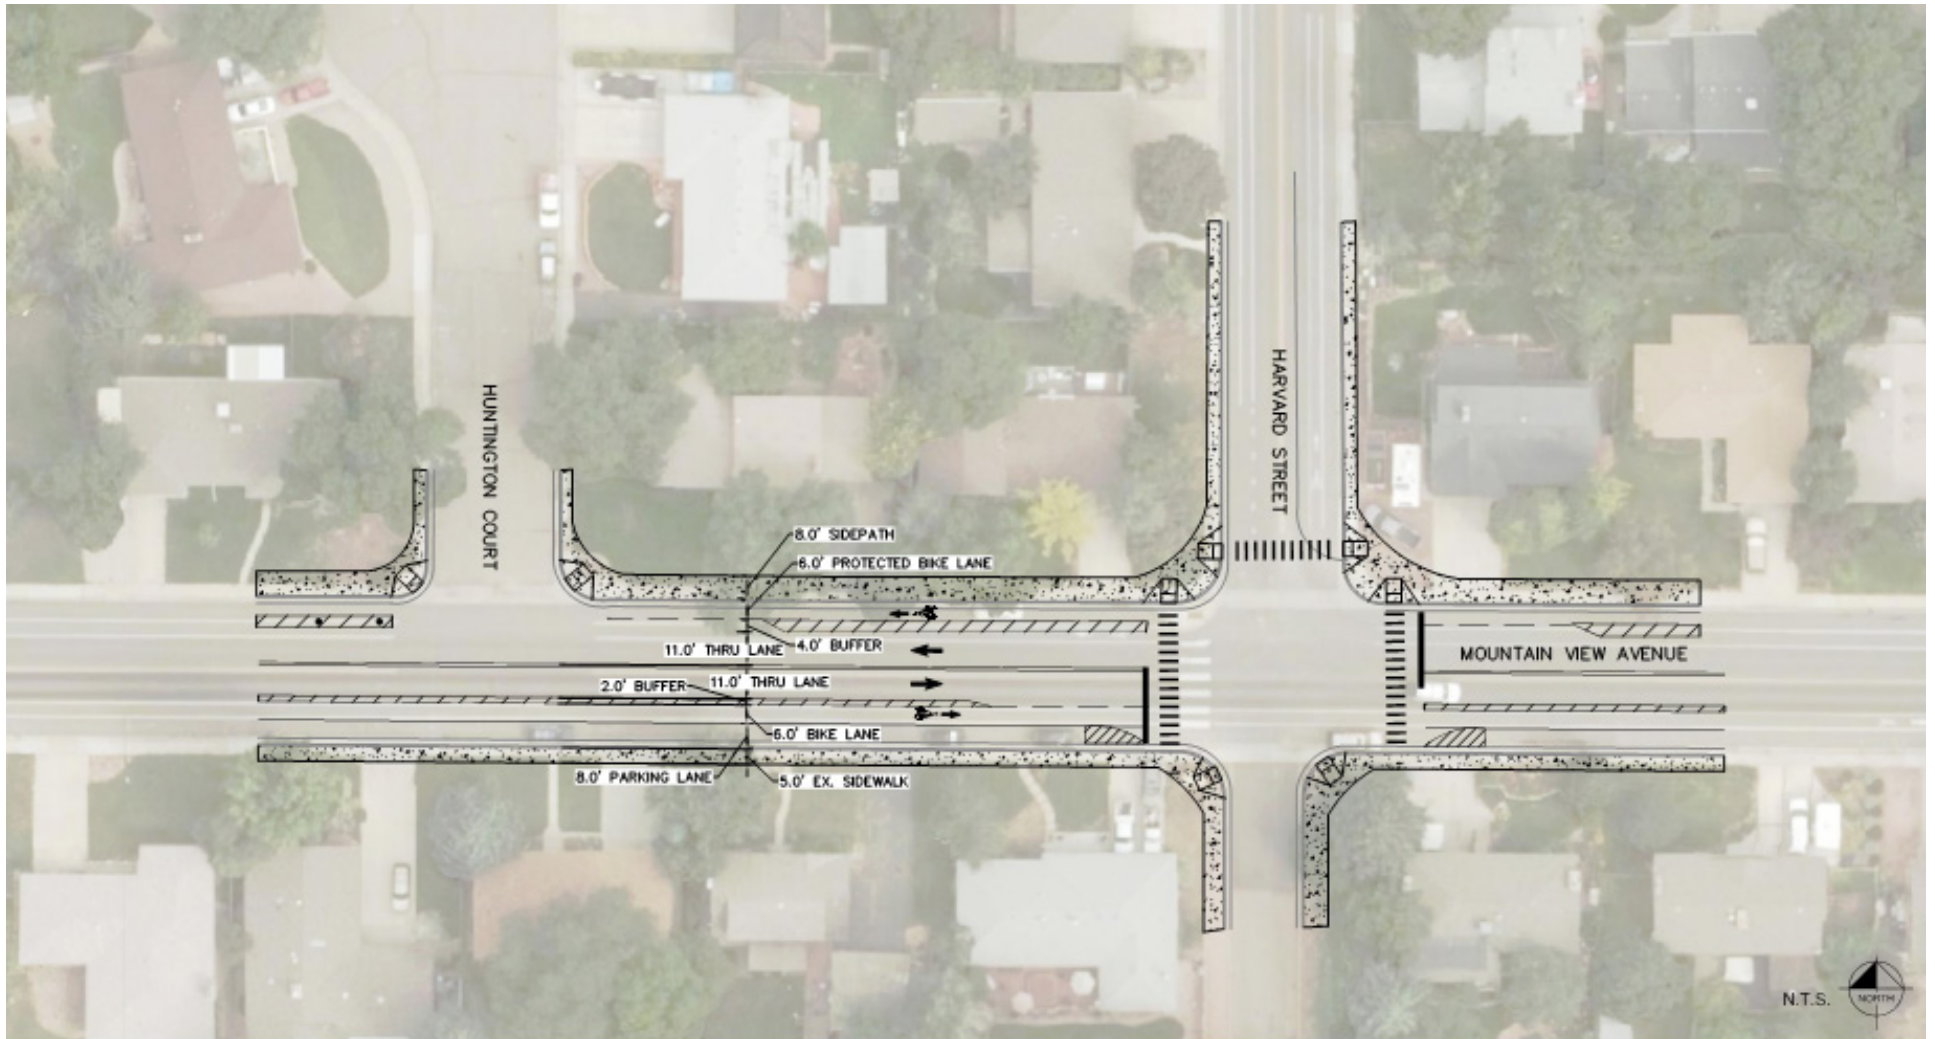


**MOUNTAIN VIEW AVENUE SECTION A DESIGN:
PLAN VIEW**

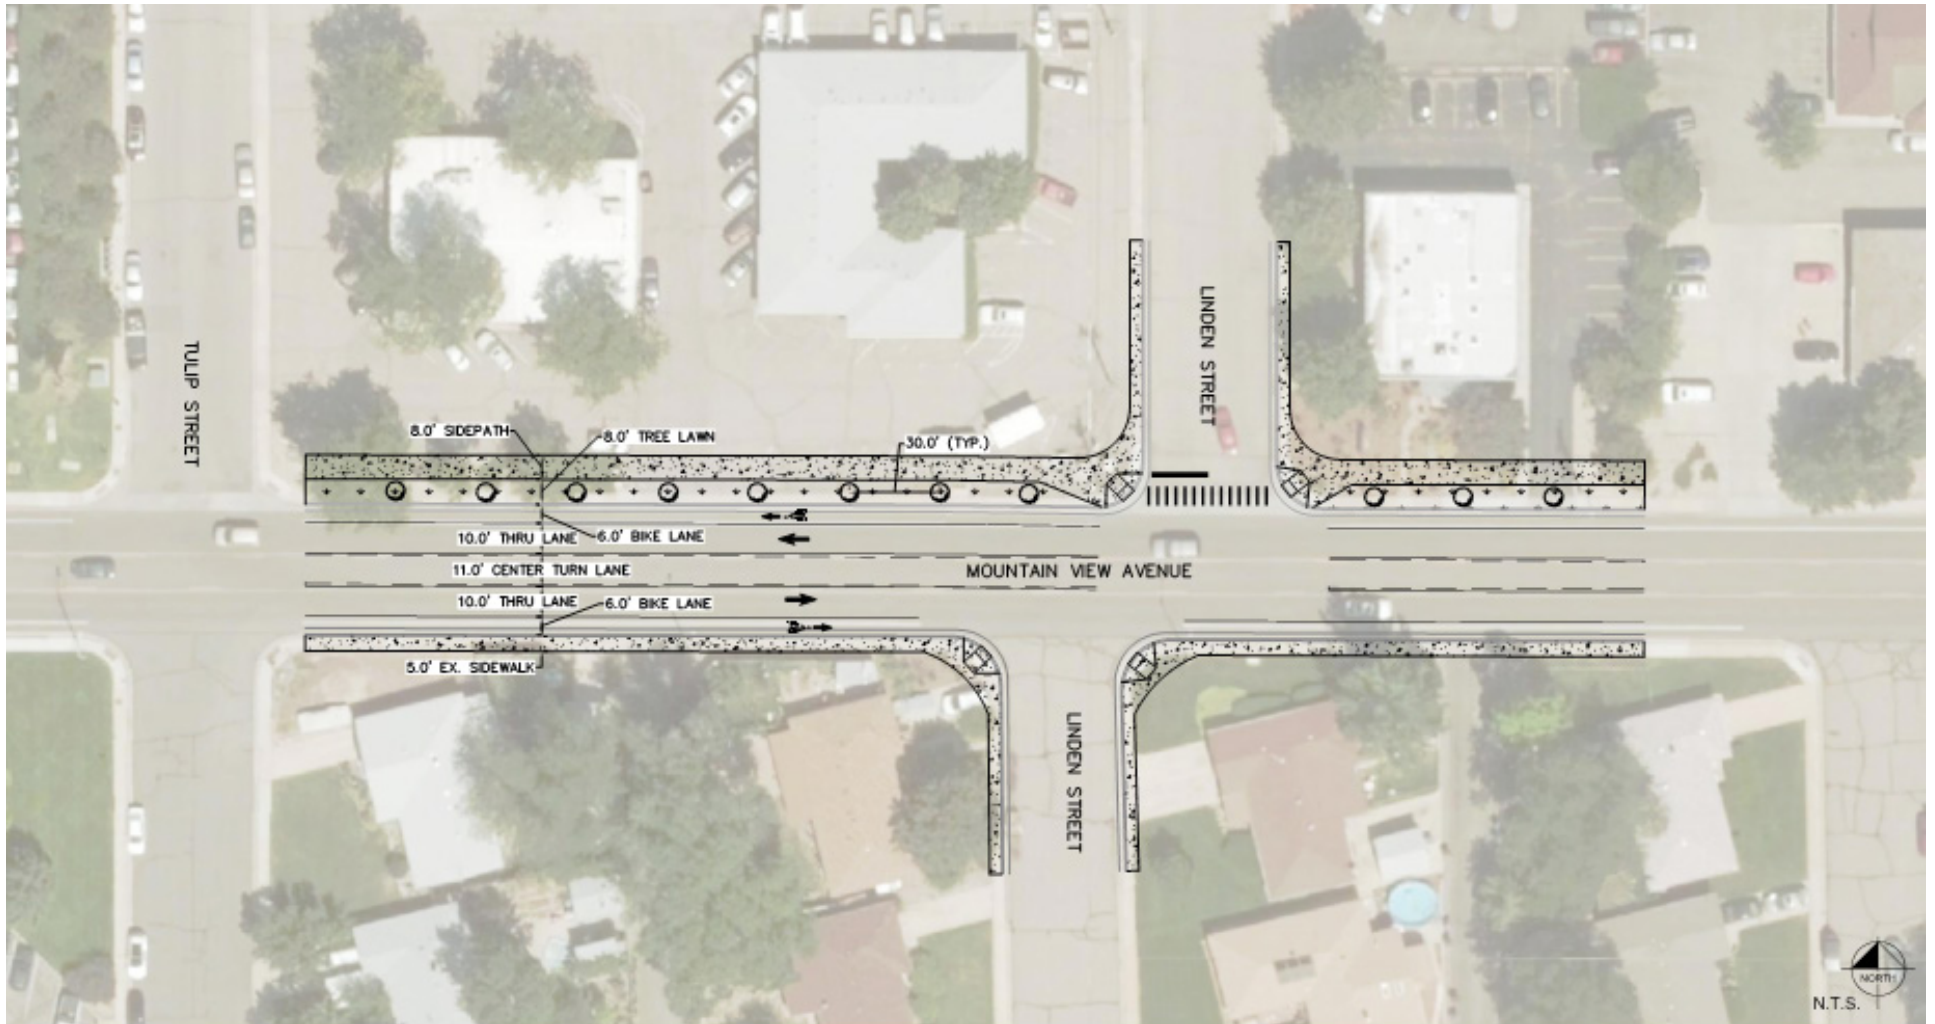


**MOUNTAIN VIEW AVENUE SECTION B DESIGN:
PLAN VIEW**

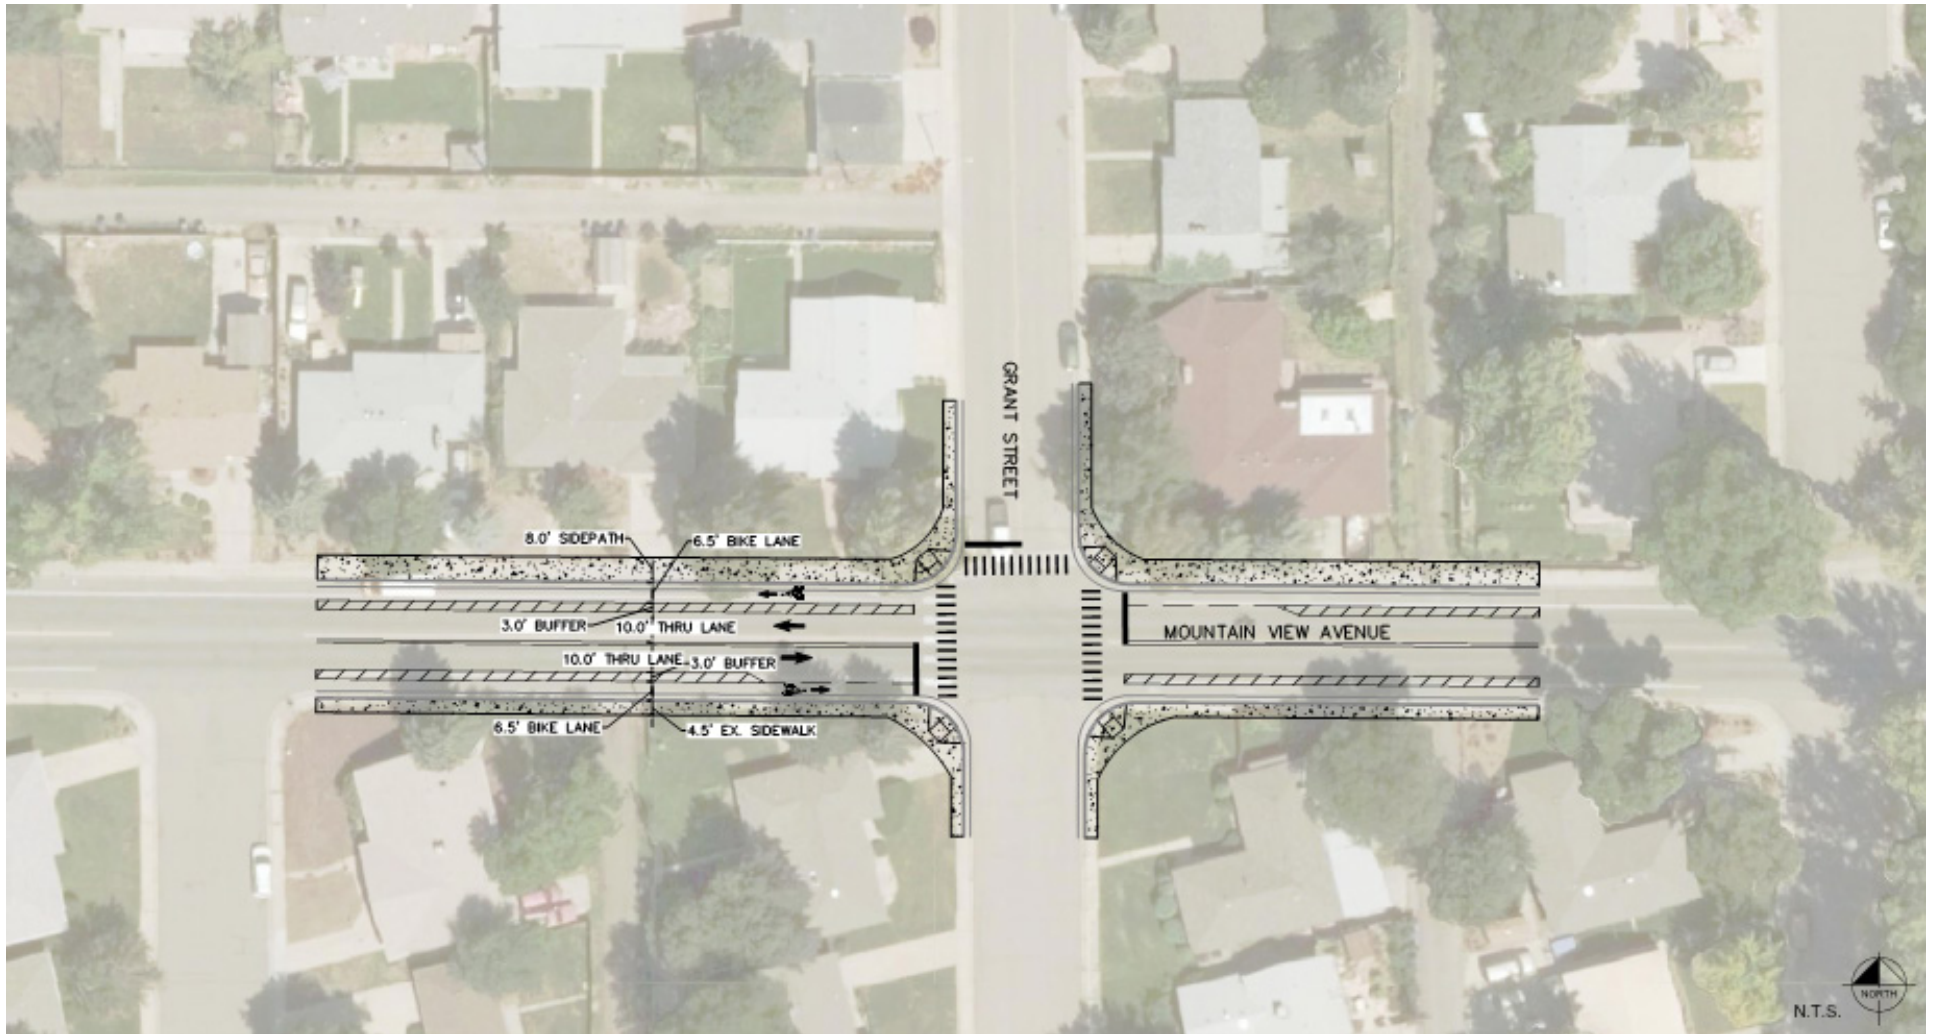


**MOUNTAIN VIEW AVENUE SECTION C DESIGN:
PLAN VIEW**

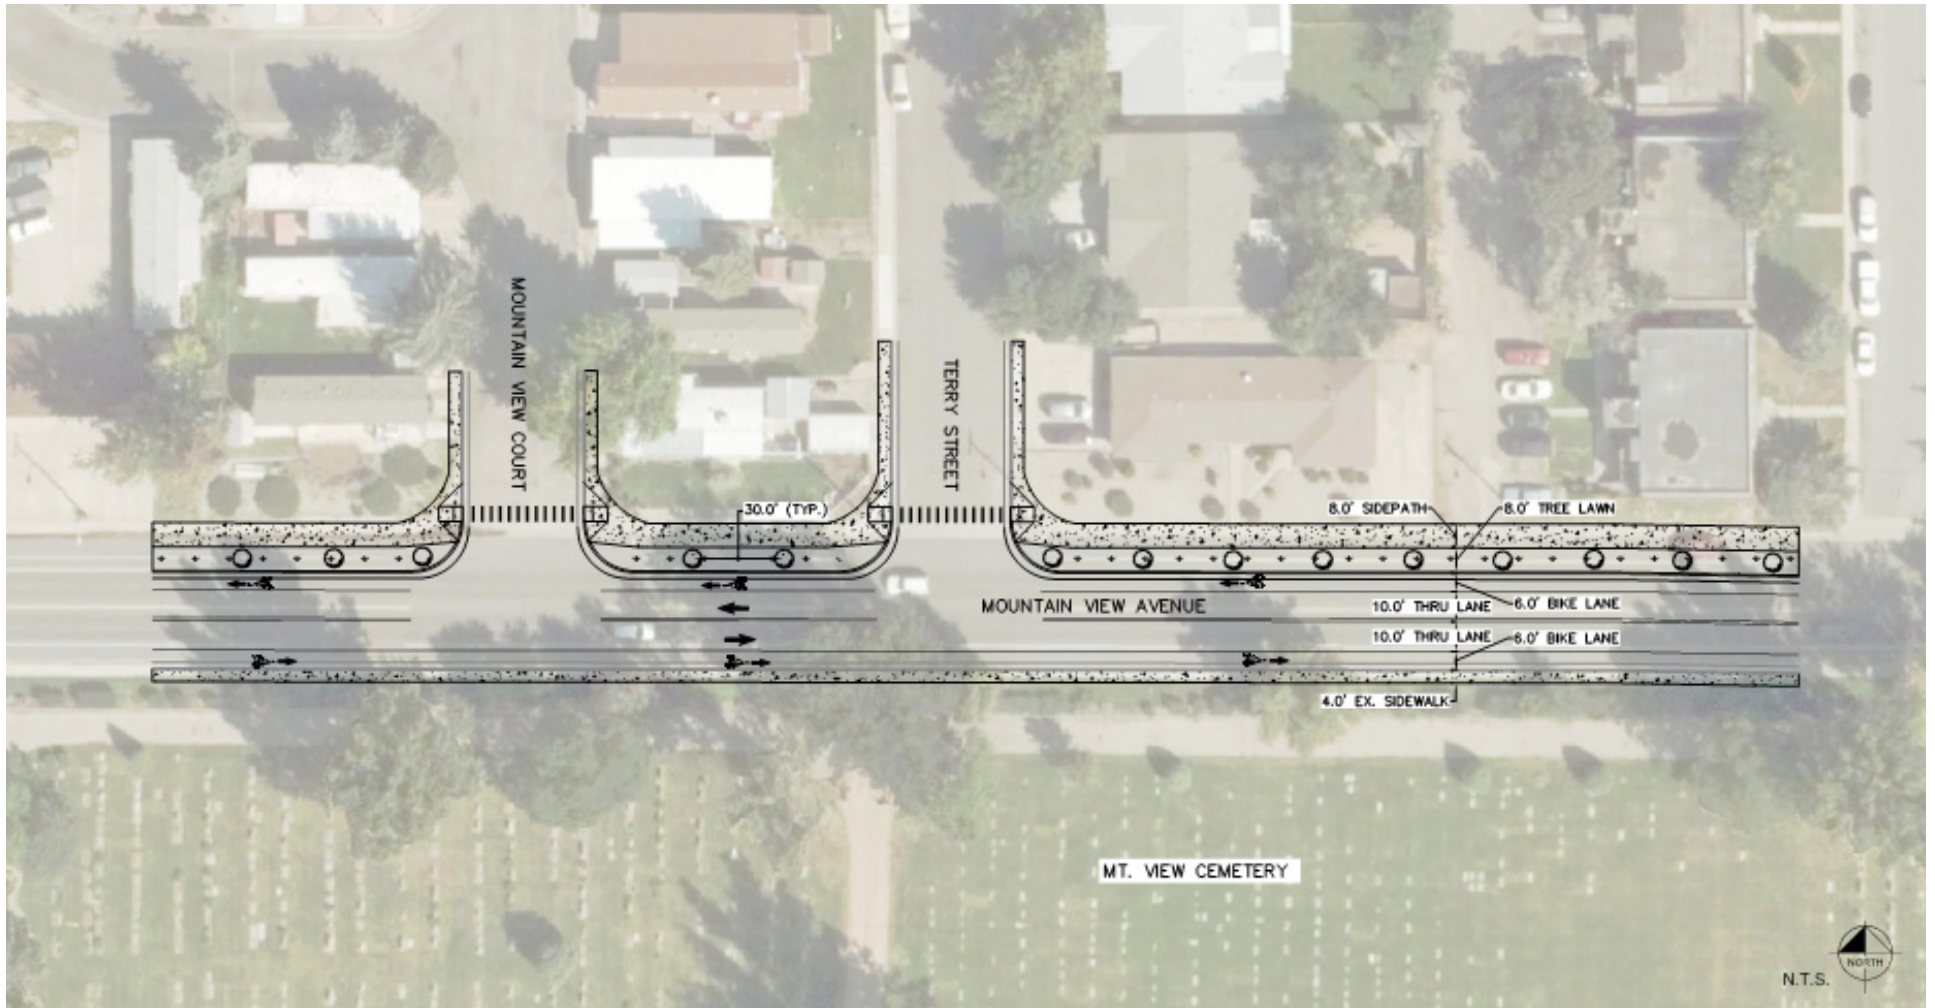


**MOUNTAIN VIEW AVENUE SECTION D DESIGN:
PLAN VIEW**

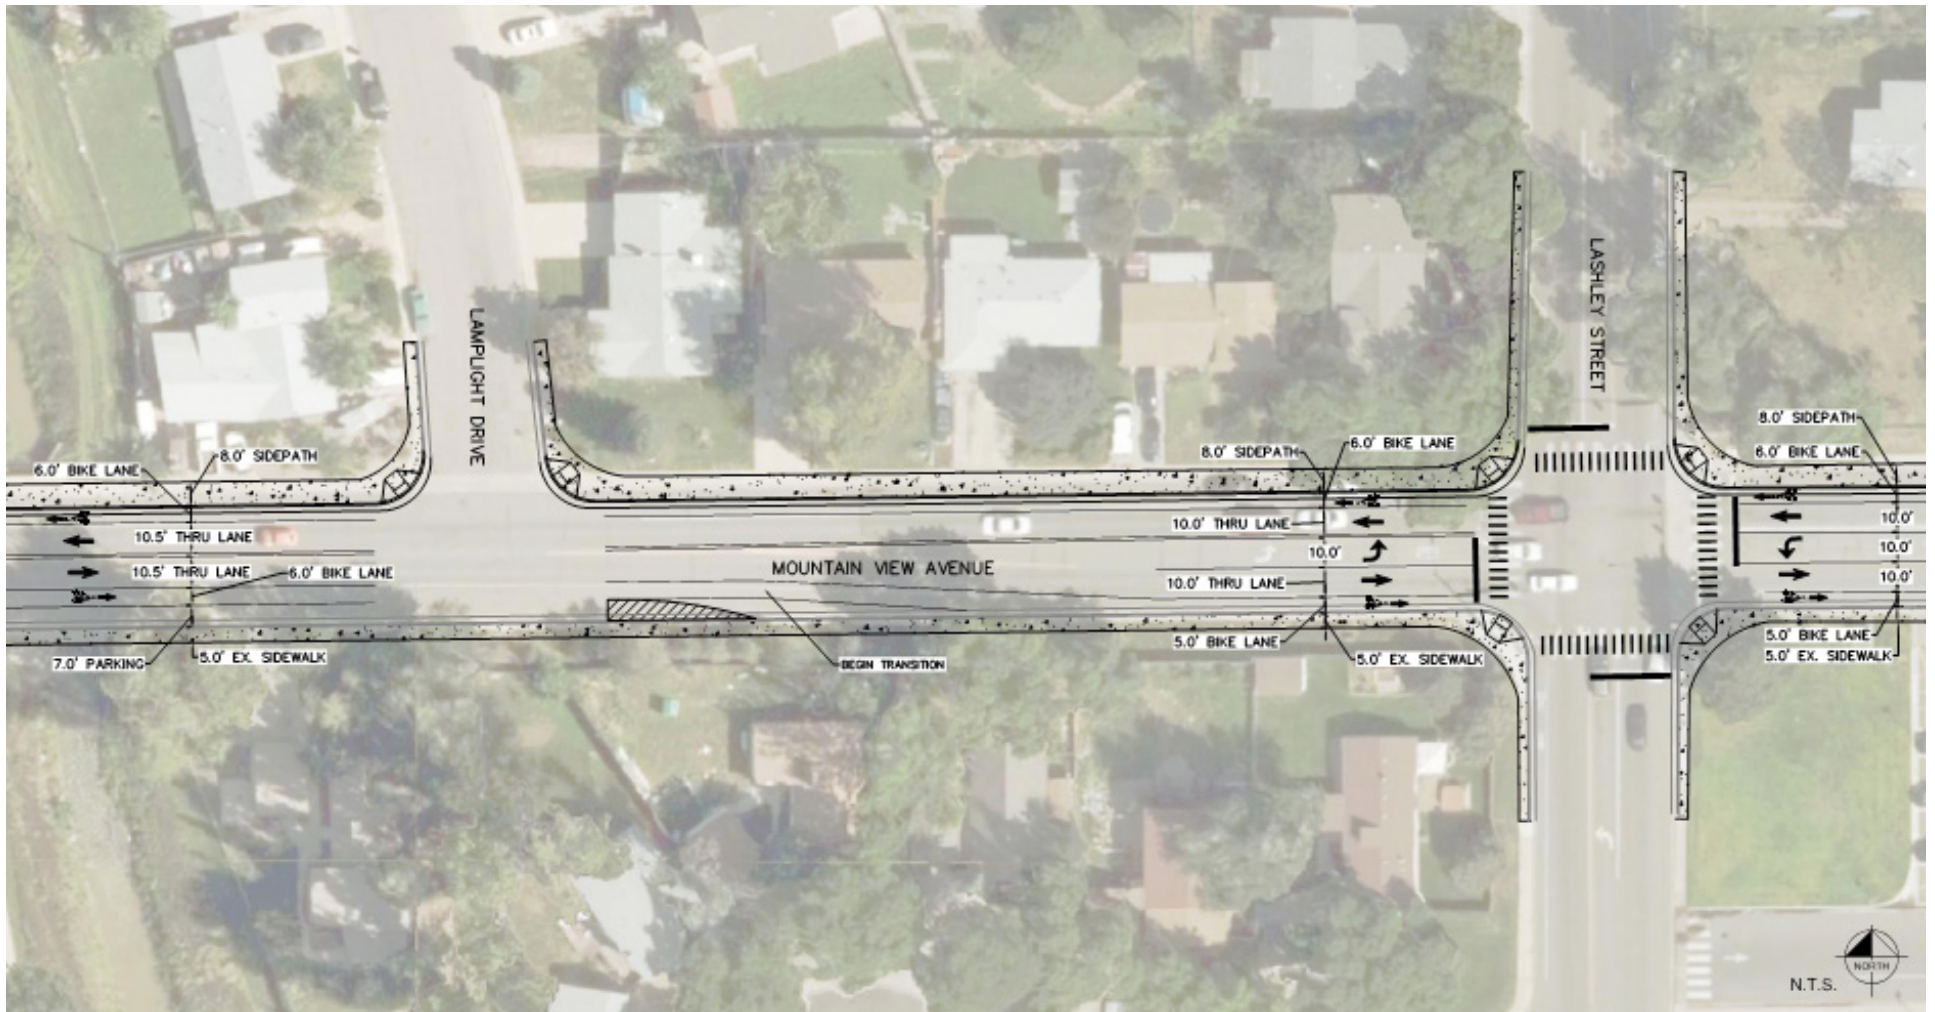

**MOUNTAIN VIEW AVENUE SECTION E DESIGN:
PLAN VIEW**

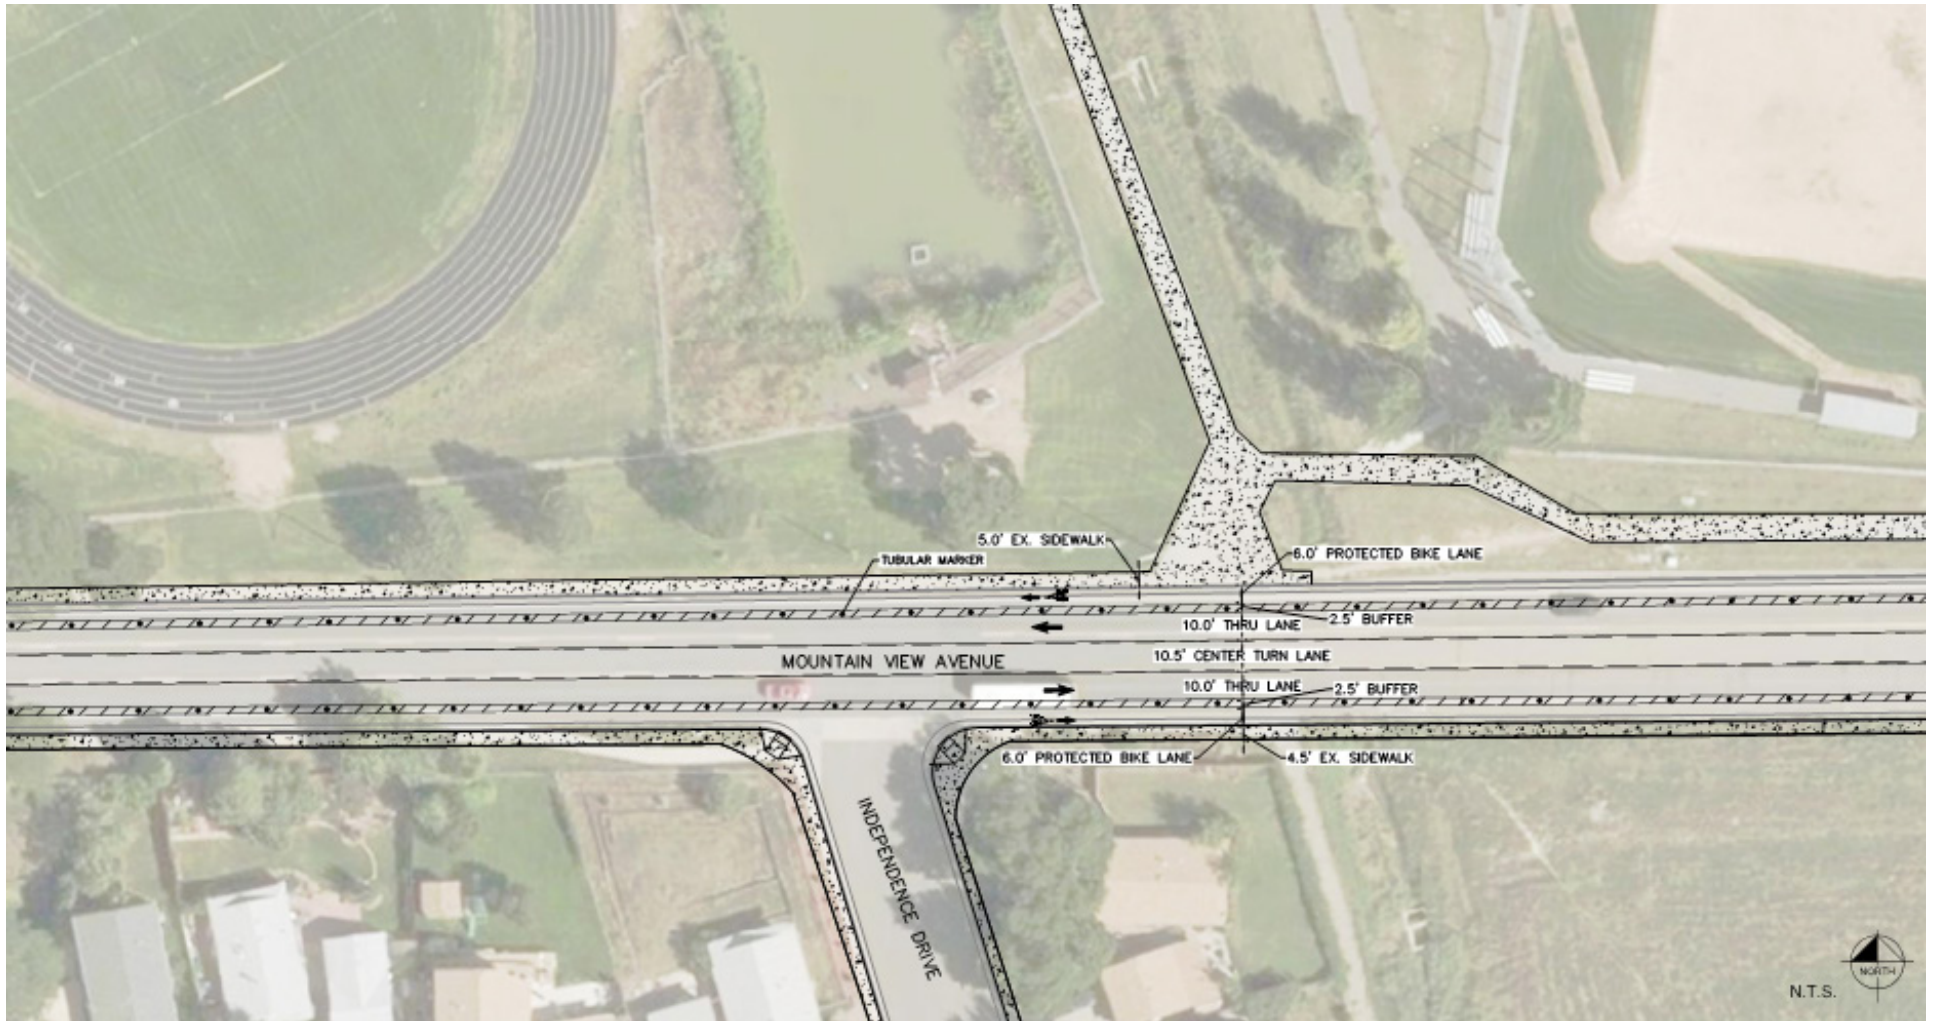


**MOUNTAIN VIEW AVENUE SECTION F DESIGN:
PLAN VIEW**

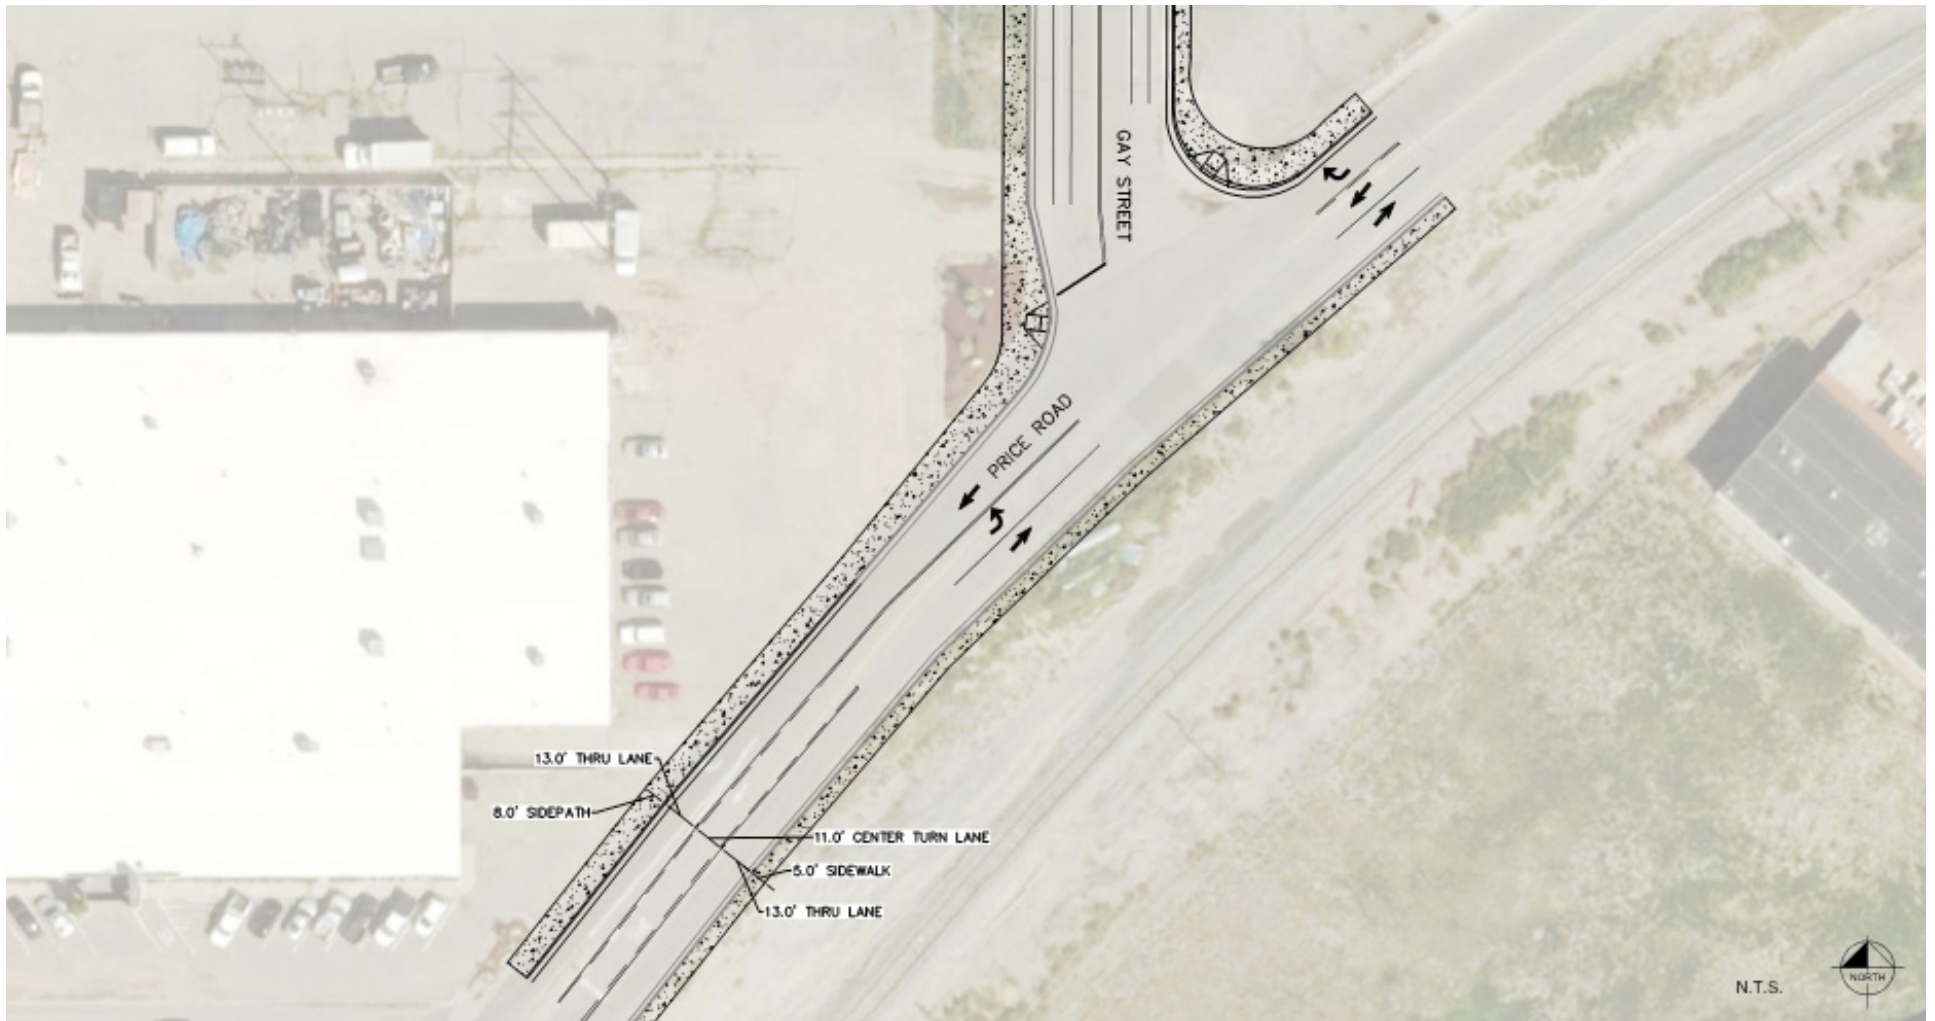


**PRICE ROAD SECTION A DESIGN:
PLAN VIEW**



**PRICE ROAD SECTION B DESIGN:
PLAN VIEW**

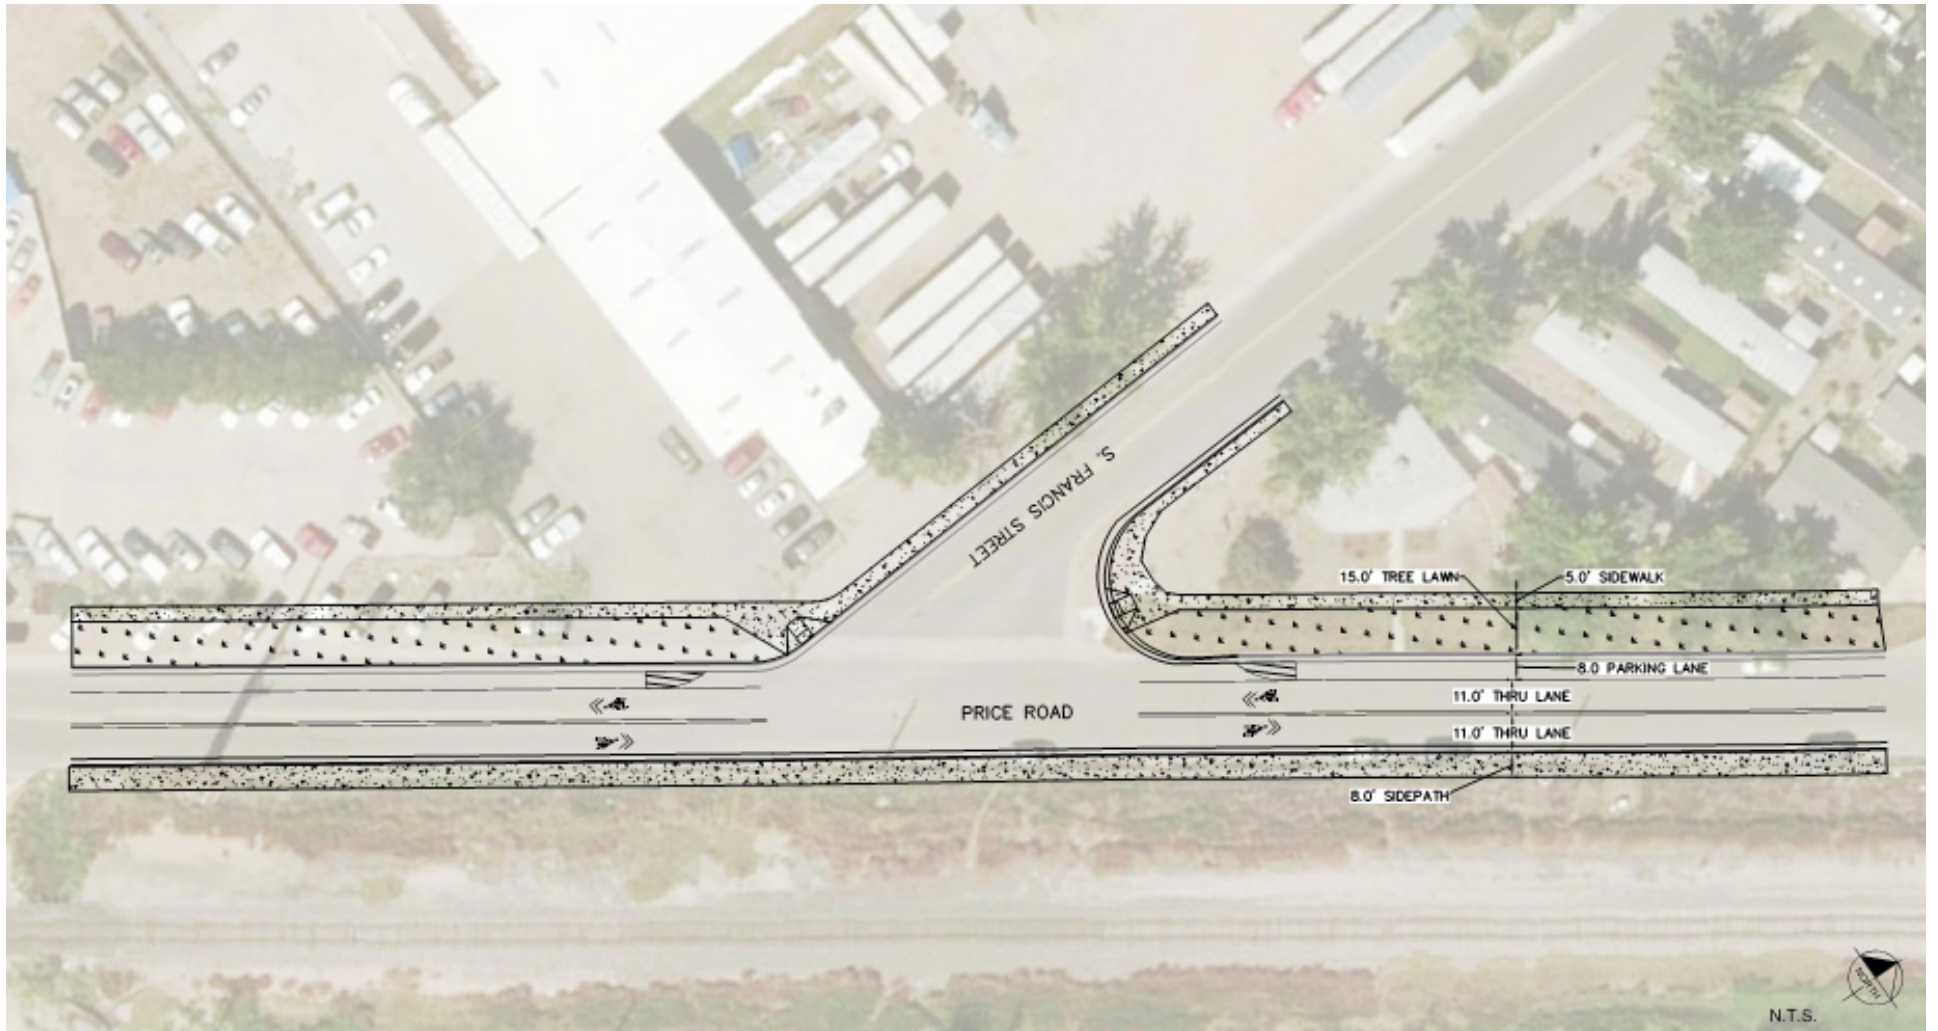

**PRICE ROAD SECTION C DESIGN:
PLAN VIEW**

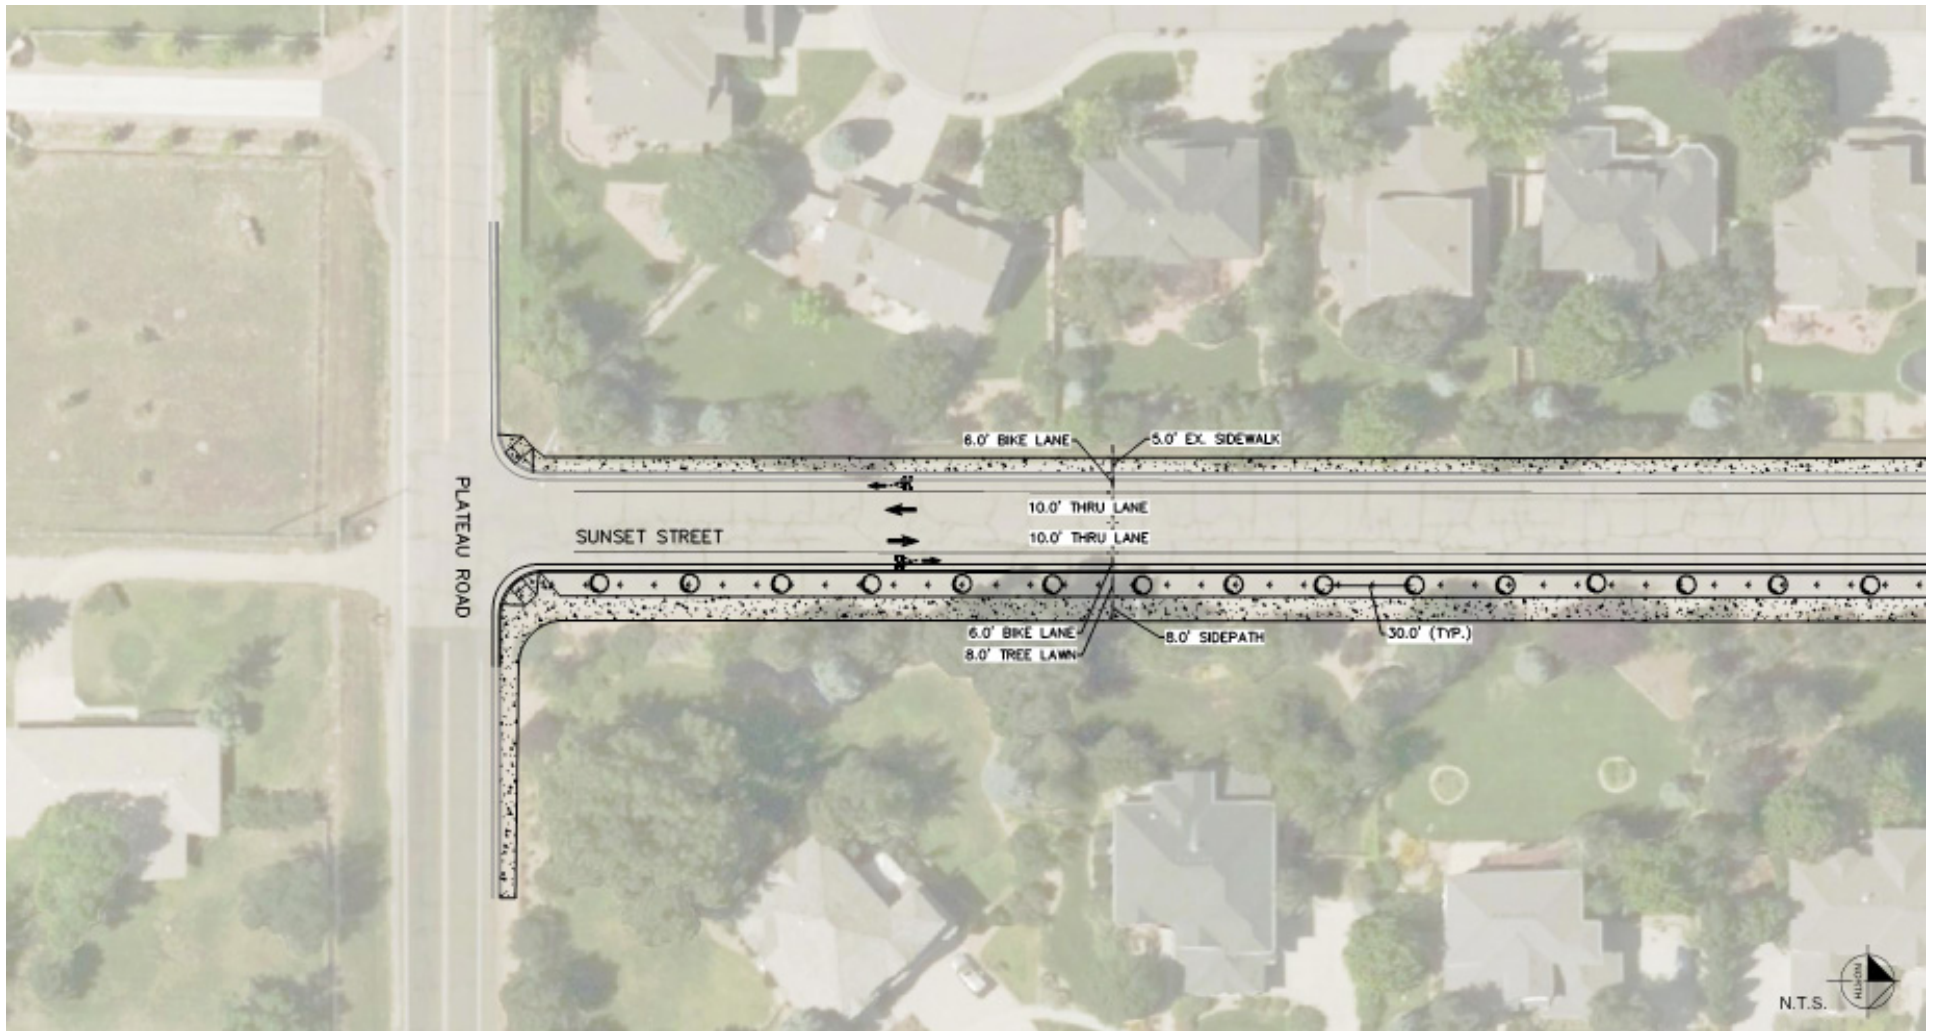

**SUNSET STREET SECTION A DESIGN:
PLAN VIEW**