



SPRING GULCH #2 DRAINAGE & GREENWAY

*County Line Road
Longmont, CO
Shoofly Road Detour*

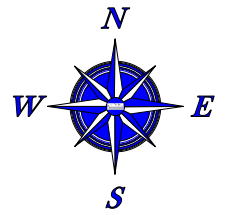

Legend	
	Work Area

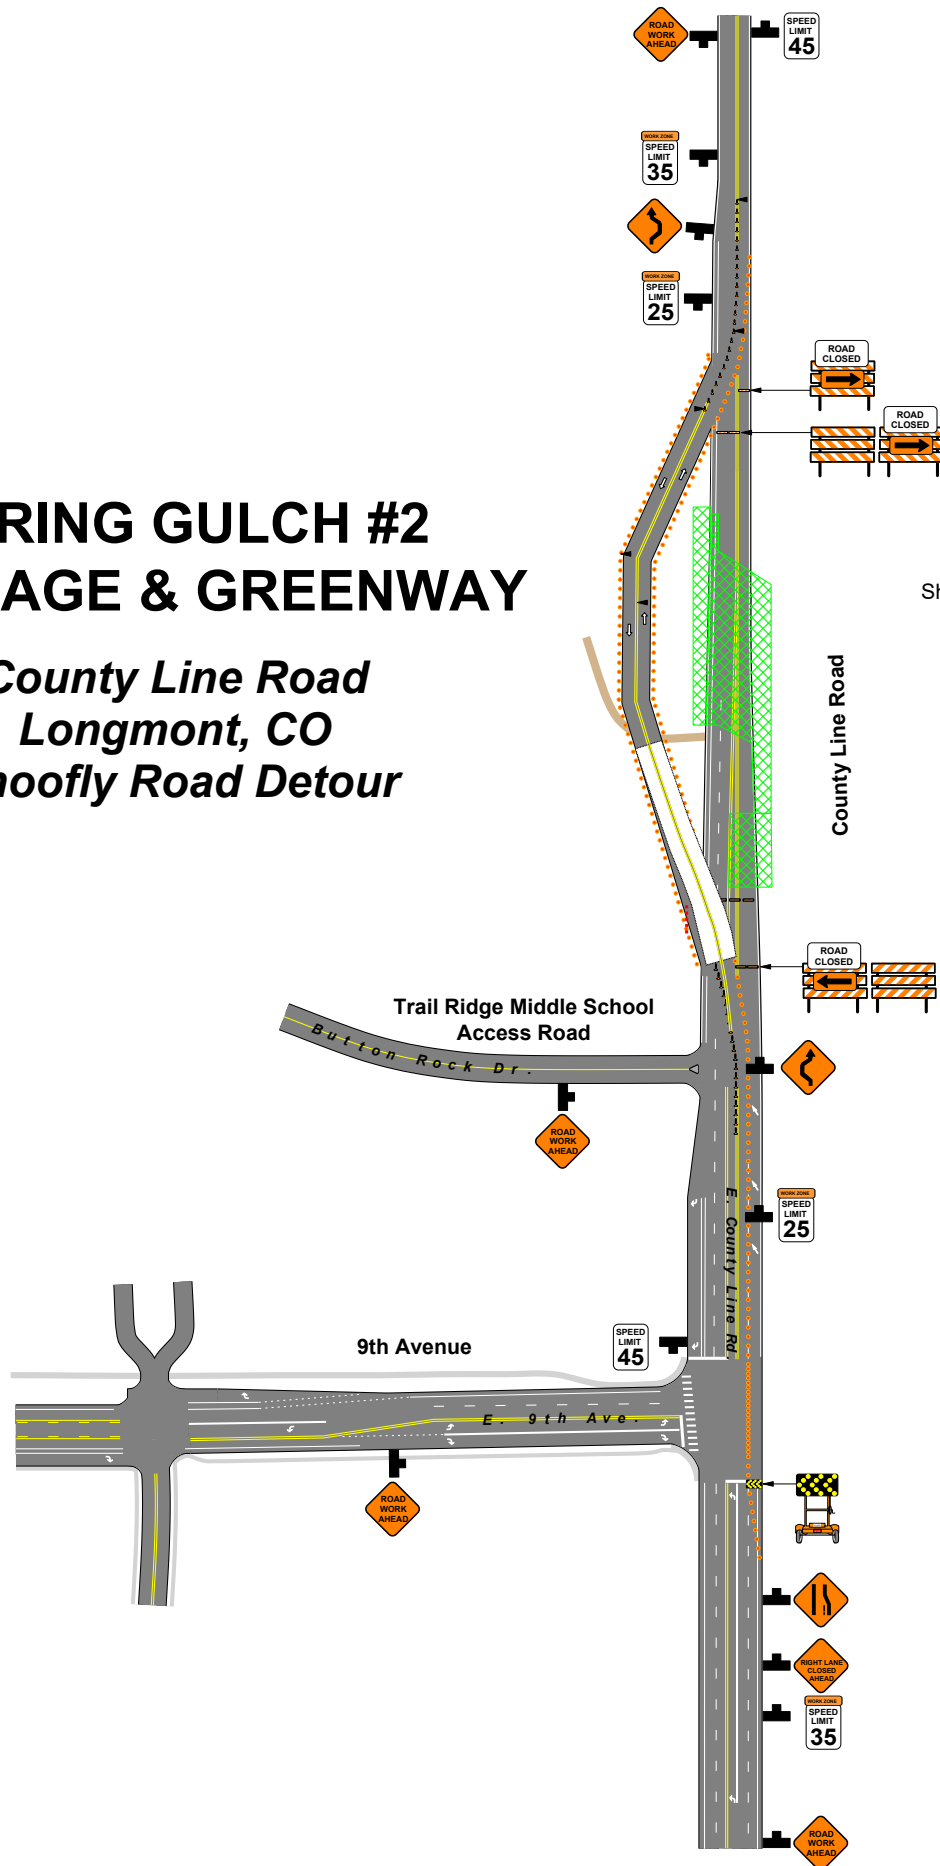

Shoofly (Road Detour)

County Line Road

Trail Ridge Middle School
Access Road

9th Avenue

SPEED LIMIT 45

SPEED LIMIT 25

SPEED LIMIT 35

SPEED LIMIT 45

SPEED LIMIT 35

ROAD WORK AHEAD

SPEED LIMIT 35

SPEED LIMIT 25

ROAD CLOSED

ROAD CLOSED

ROAD WORK AHEAD

ROAD WORK AHEAD

ROAD CLOSED

ROAD WORK AHEAD

SPEED LIMIT 25

SPEED LIMIT 45

ROAD WORK AHEAD

ROAD WORK AHEAD

RIGHT LANE CLOSED AHEAD

SPEED LIMIT 35

ROAD WORK AHEAD