


# Resilient St. Vrain Project (RSVP)

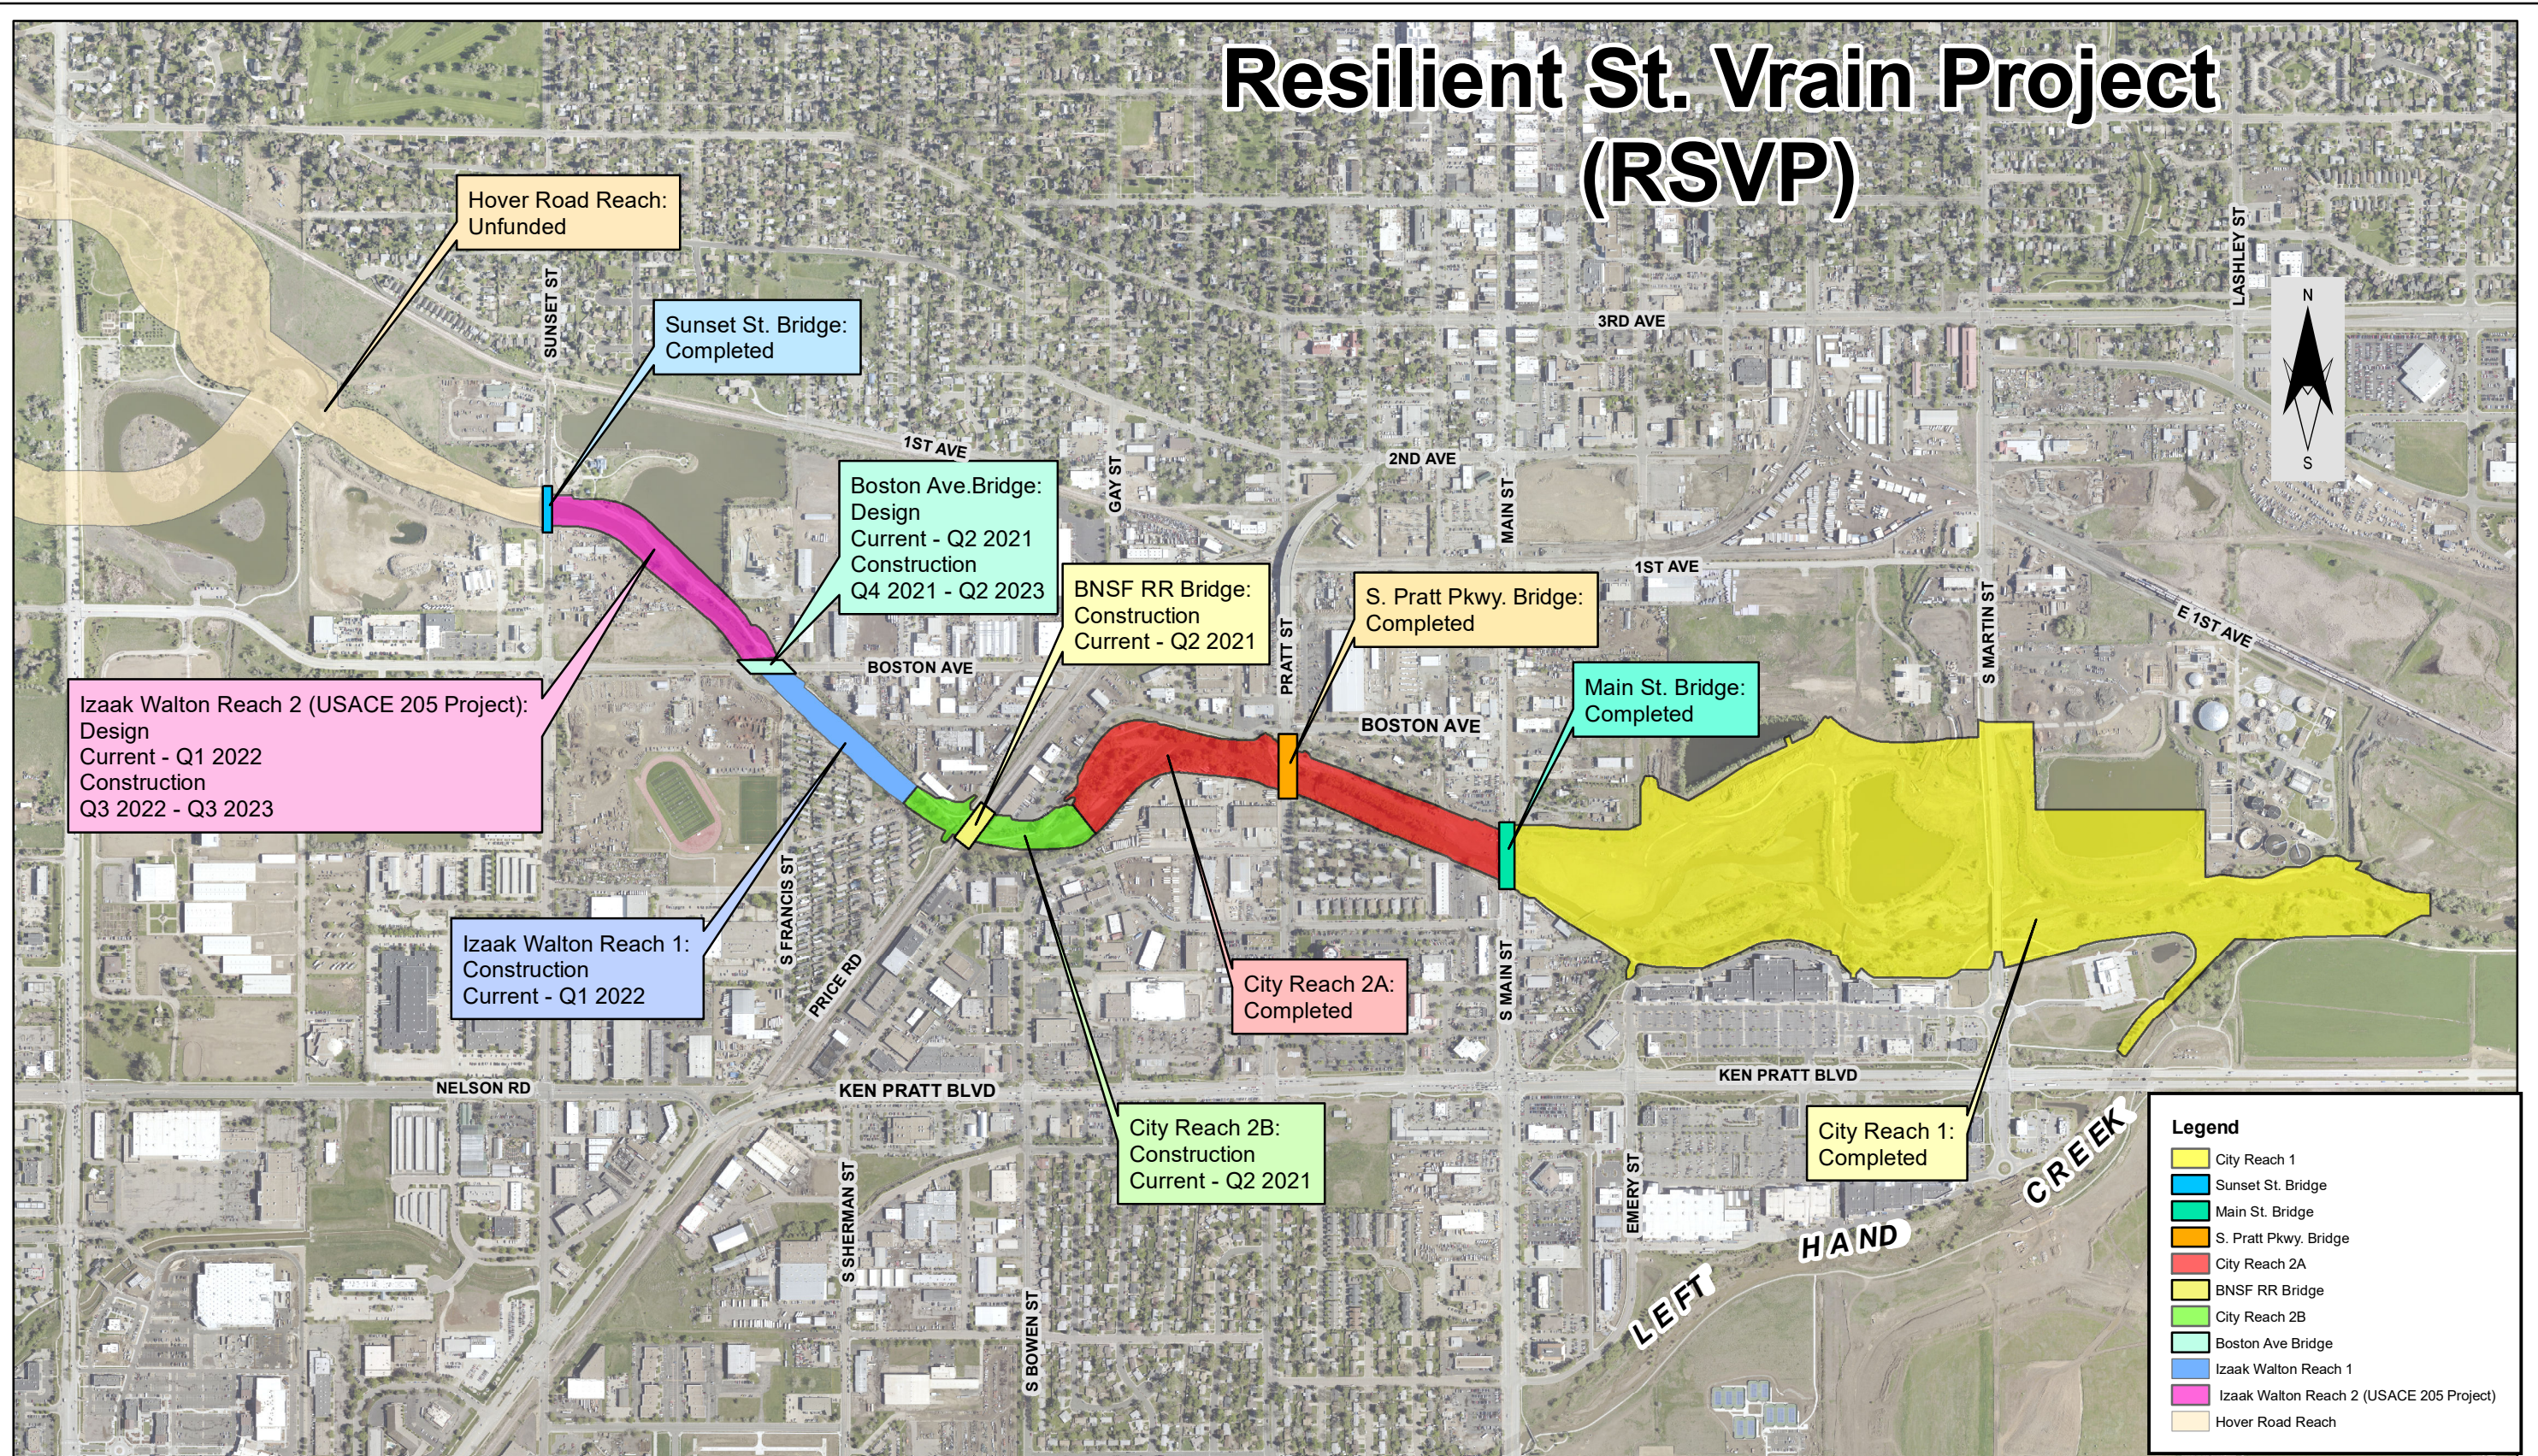

Path: I:\Projects\450803 St Vrain Ck Improvement (D-39)\450803\_2017\USACE 205\Exhibit A (Hover-Confluence).mxd

Print Date: 3/24/2021
File Name: Exhibit A (Hover-Confluence)
11" x 17" Sheet Horiz. Scale: 1" = 900'
0 285 570 1,140 Feet

Revisions		
Date:	Comments:	Init:

**CITY of LONGMONT**  
 385 Kimbark Street  
 Longmont, Co. 80501  
 Phone: 303-651-6304 FAX: 303-651-8352

**PUBLIC WORKS & NATURAL RESOURCES DEPT.**

No Revisions:	<b>EXHIBIT A</b>	
Revised:	Proj.Mgr.: J. Sherman/M. Bortolini	
Void:	Detailer: A. Mestas	
	Subset:	Subset Sheet: Page of

<b>Project No. / Year</b>
450803
2019
Sheet Number: 1