

**3 NORTH ELEVATION**  
1/8" = 1'-0"





**4 EAST ELEVATION**  
1/8" = 1'-0"



**5 SOUTH ELEVATION**  
1/8" = 1'-0"




**6 WEST ELEVATION**  
1/8" = 1'-0"

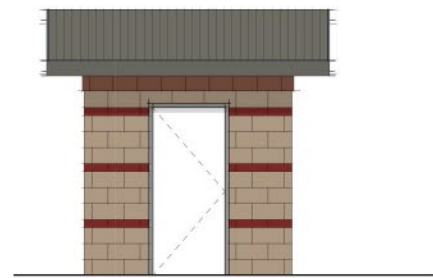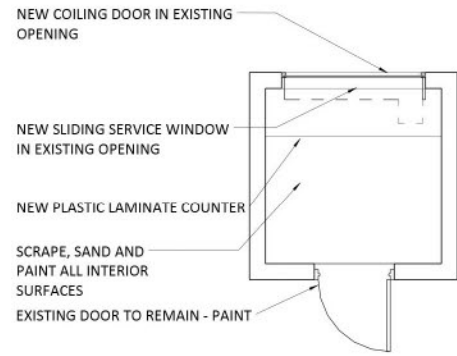



**3 ENTRY ELEVATION1**  
1/4" = 1'-0"



**4 FIELD FACING1**  
1/4" = 1'-0"

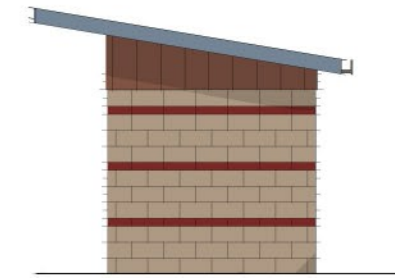


**5 SIDE ELEVATION1**  
1/4" = 1'-0"

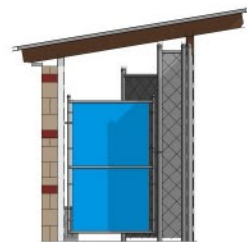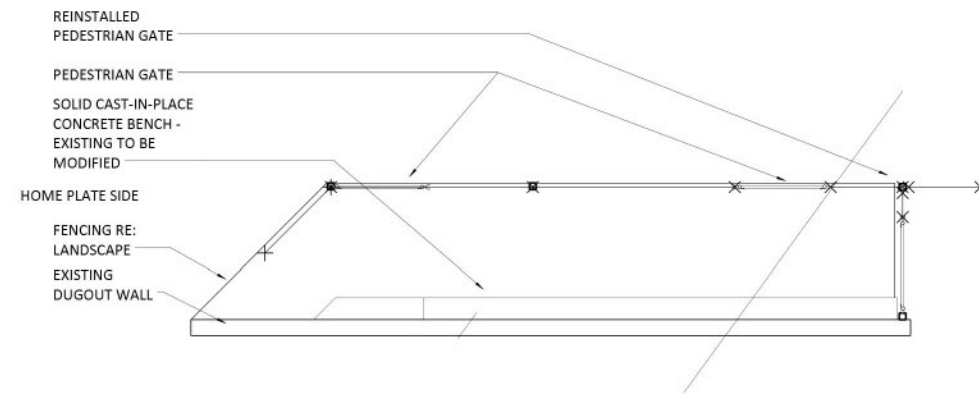


**8 BUILDING D DUGOUT SIDE GATE ELEVATION**  
1/4" = 1'-0"




**10 BUILDING D DUGOUT OPEN SIDE ELEVATION**  
1/4" = 1'-0"

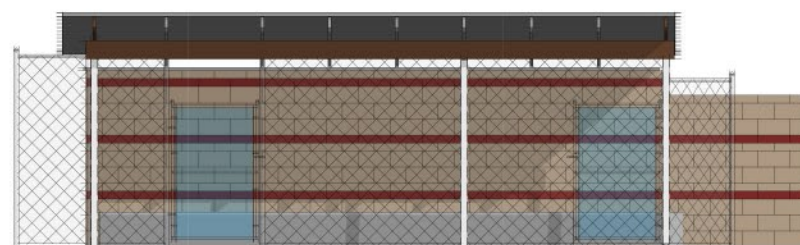

**9 BUILDING D DUGOUT FIELD SIDE ELEVATION**  
1/4" = 1'-0"

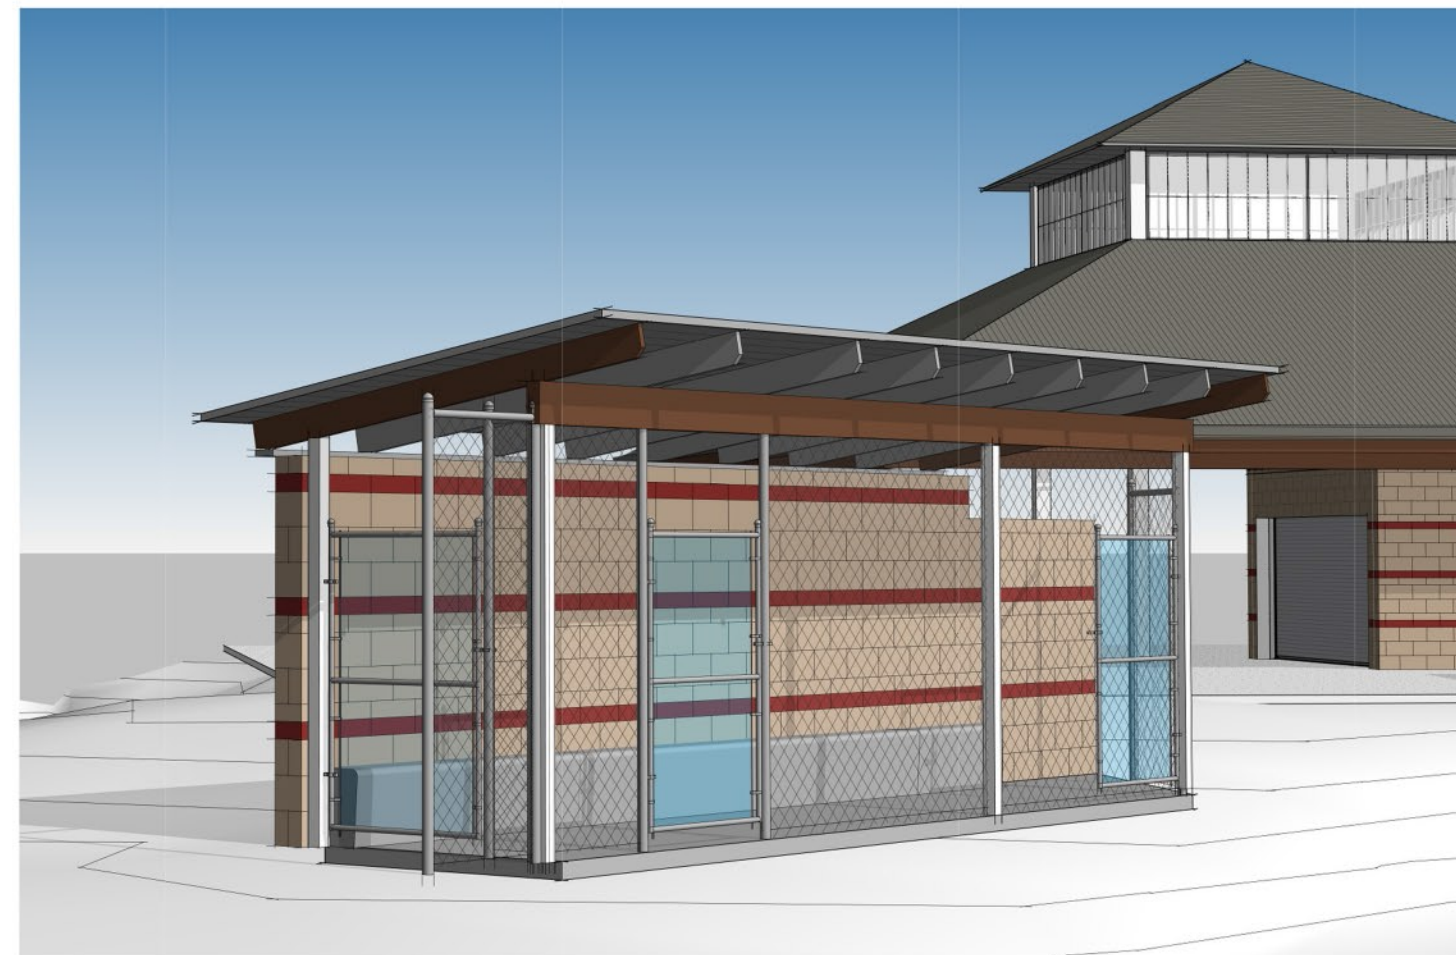

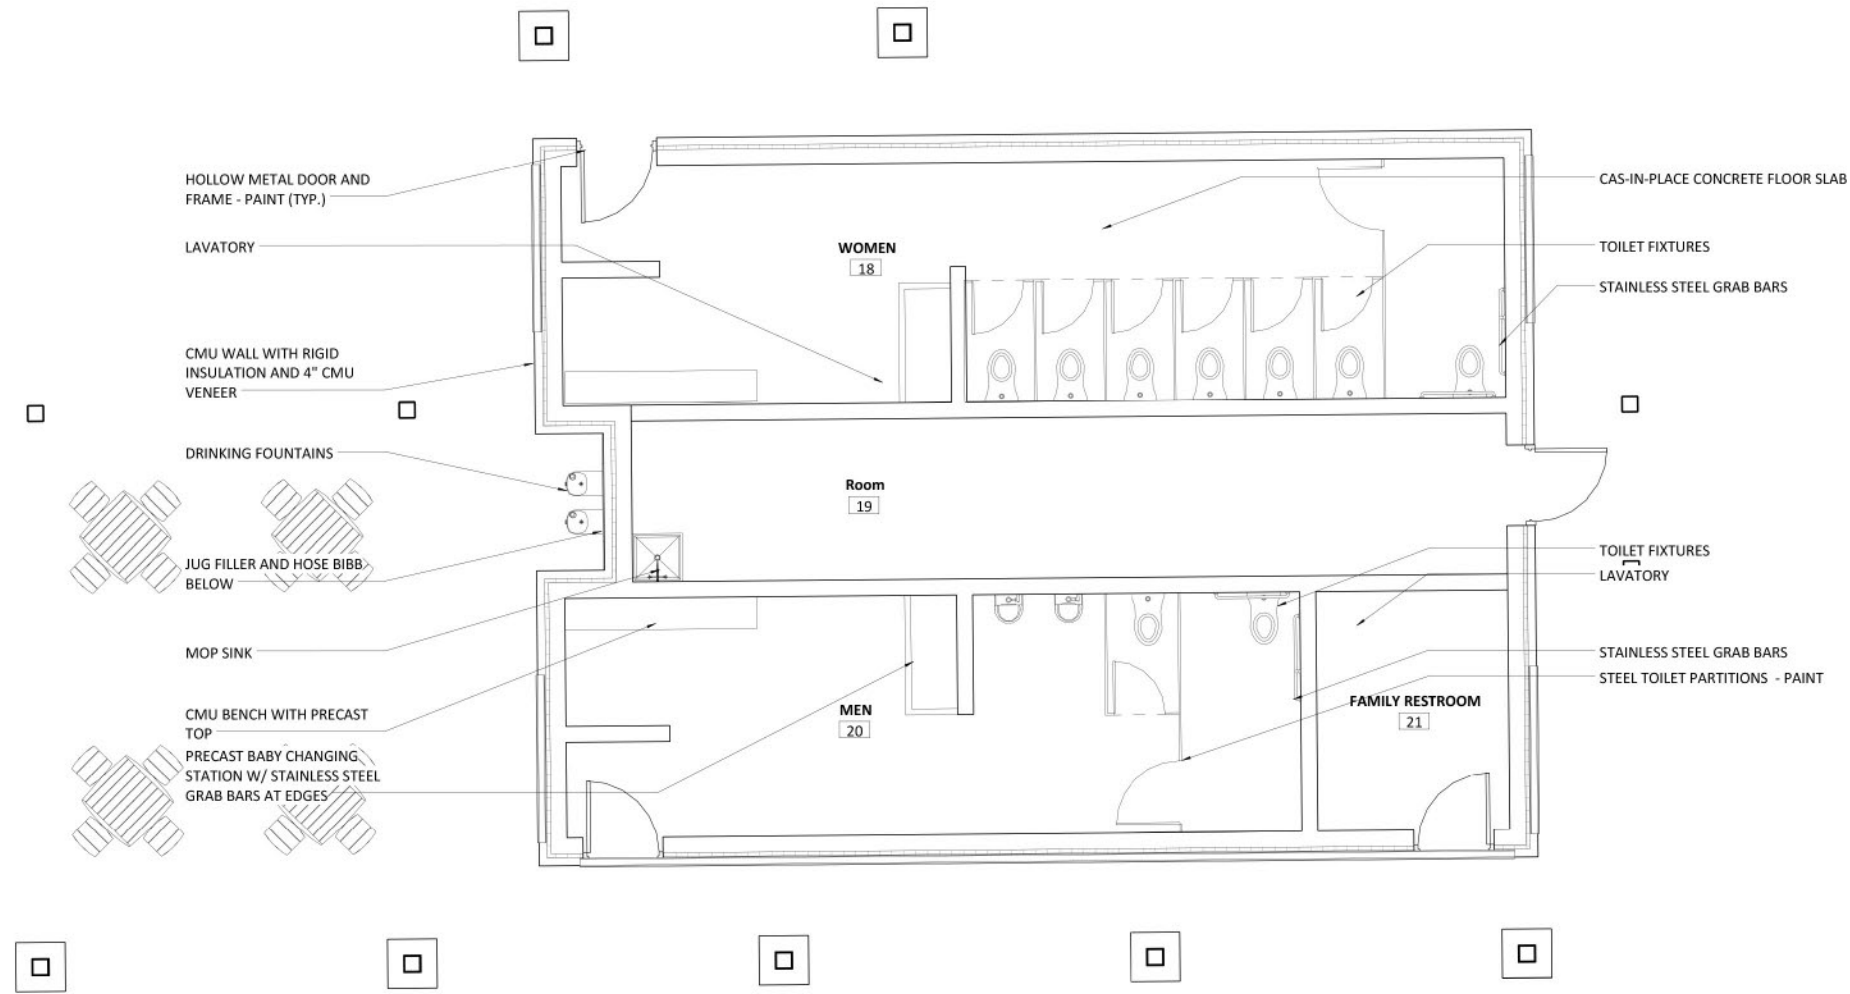

3 BUILDING B RESTROOMS NORTH ELEVATION  
1/8" = 1'-0"



4 BUILDING B RESTROOMS EAST ELEVATION  
1/8" = 1'-0"



5 BUILDING B RESTROOMS SOUTH ELEVATION  
1/8" = 1'-0"



6 BUILDING B RESTROOMS WEST ELEVATION  
1/8" = 1'-0"

