

- LEGEND**
- XXXX.XX BFE Label
 - Cross Section
 - Proposed 100-YR Floodplain
 - Proposed 500-YR Floodplain
 - Proposed Floodway
 - Stream Centerline
 - Preliminary FIRM 100-YR Floodplain
 - Preliminary FIRM 500-YR Floodplain
 - Preliminary FIRM Floodway
 - Longmont City Limits
 - Parcel Boundary
 - Major Contour
 - Minor Contour



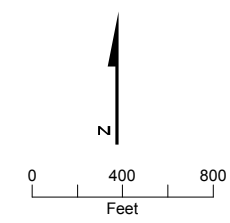


Figure 5
St. Vrain Creek LOMR
Topographic Workmap

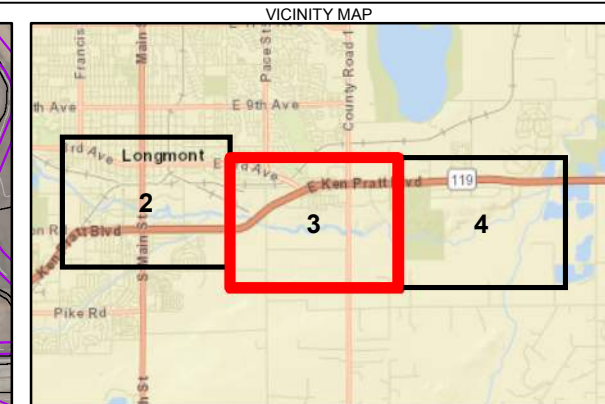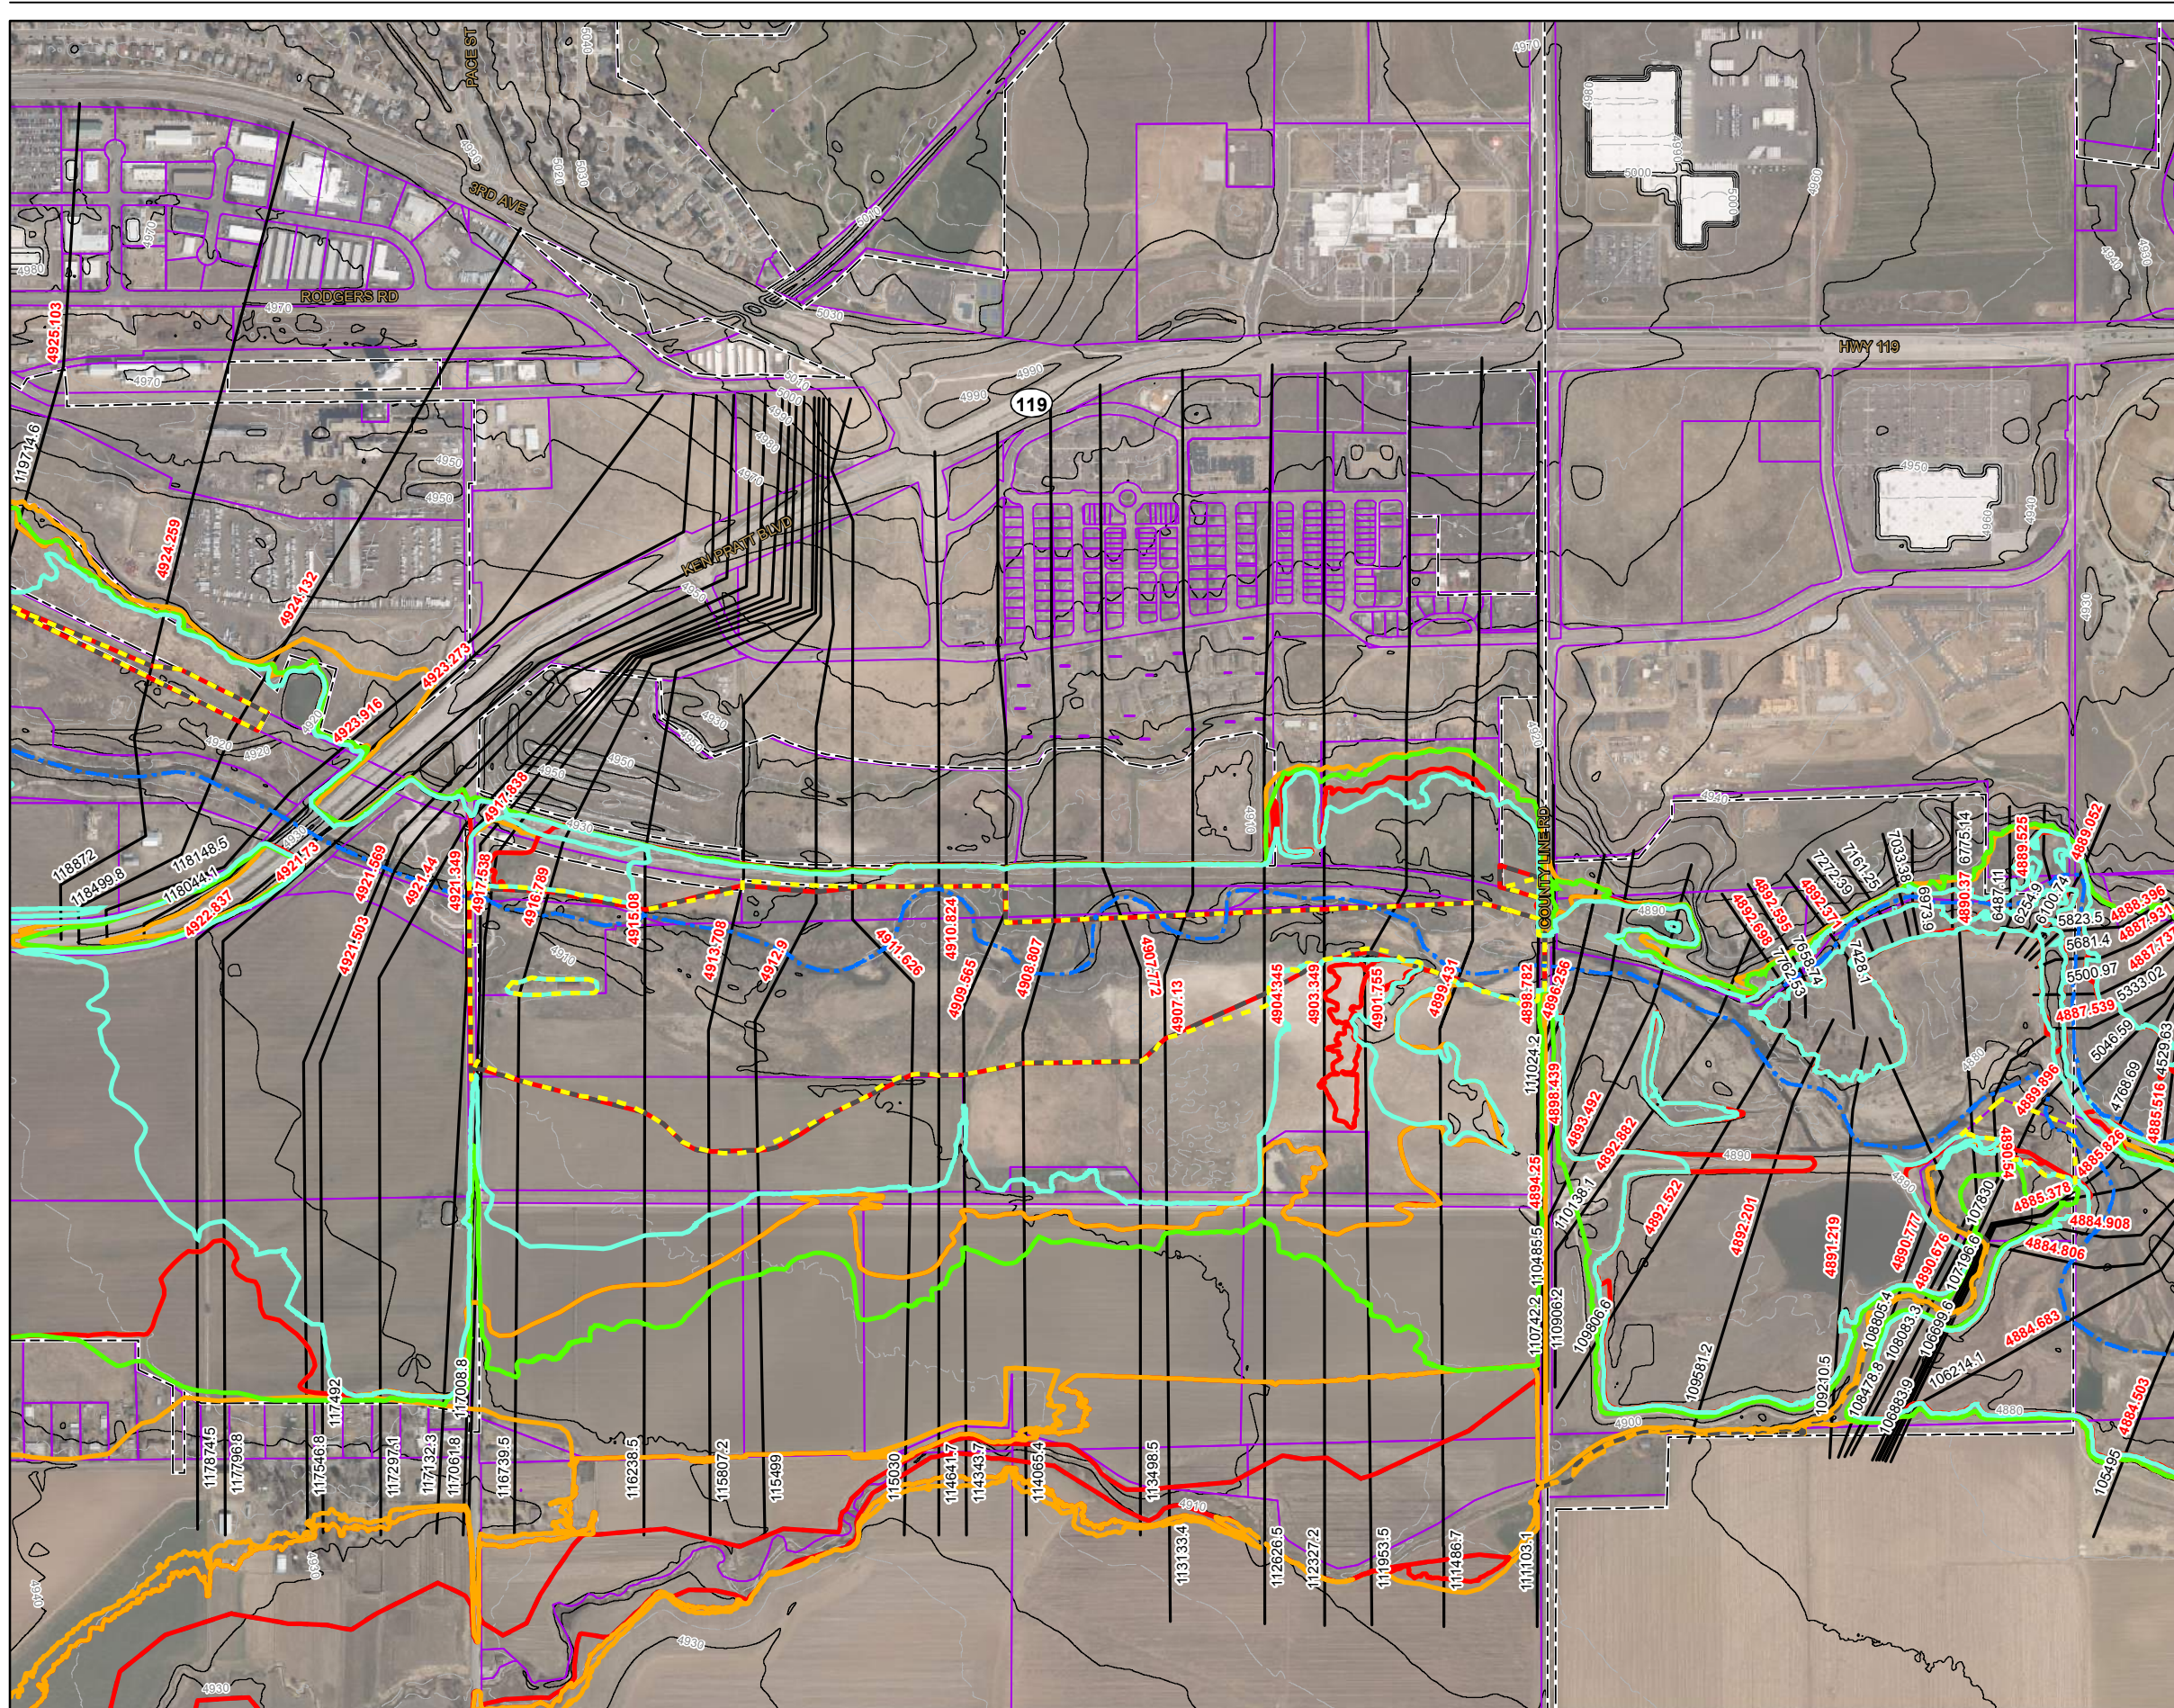

- LEGEND**
- XXXX.XX BFE Label
 - Cross Section
 - Proposed 100-YR Floodplain
 - Proposed 500-YR Floodplain
 - Proposed Floodway
 - Stream Centerline
 - Preliminary FIRM 100-YR Floodplain
 - Preliminary FIRM 500-YR Floodplain
 - Preliminary FIRM Floodway
 - Longmont City Limits
 - Parcel Boundary
 - Major Contour
 - Minor Contour



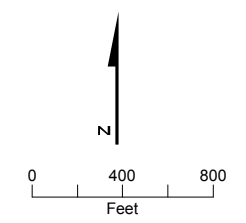


Figure 6
St. Vrain Creek LOMR
 Topographic Workmap

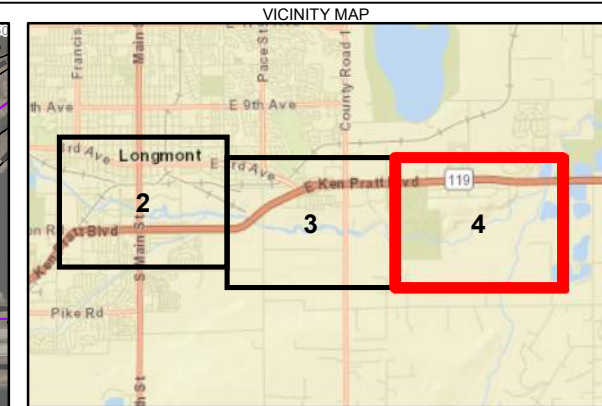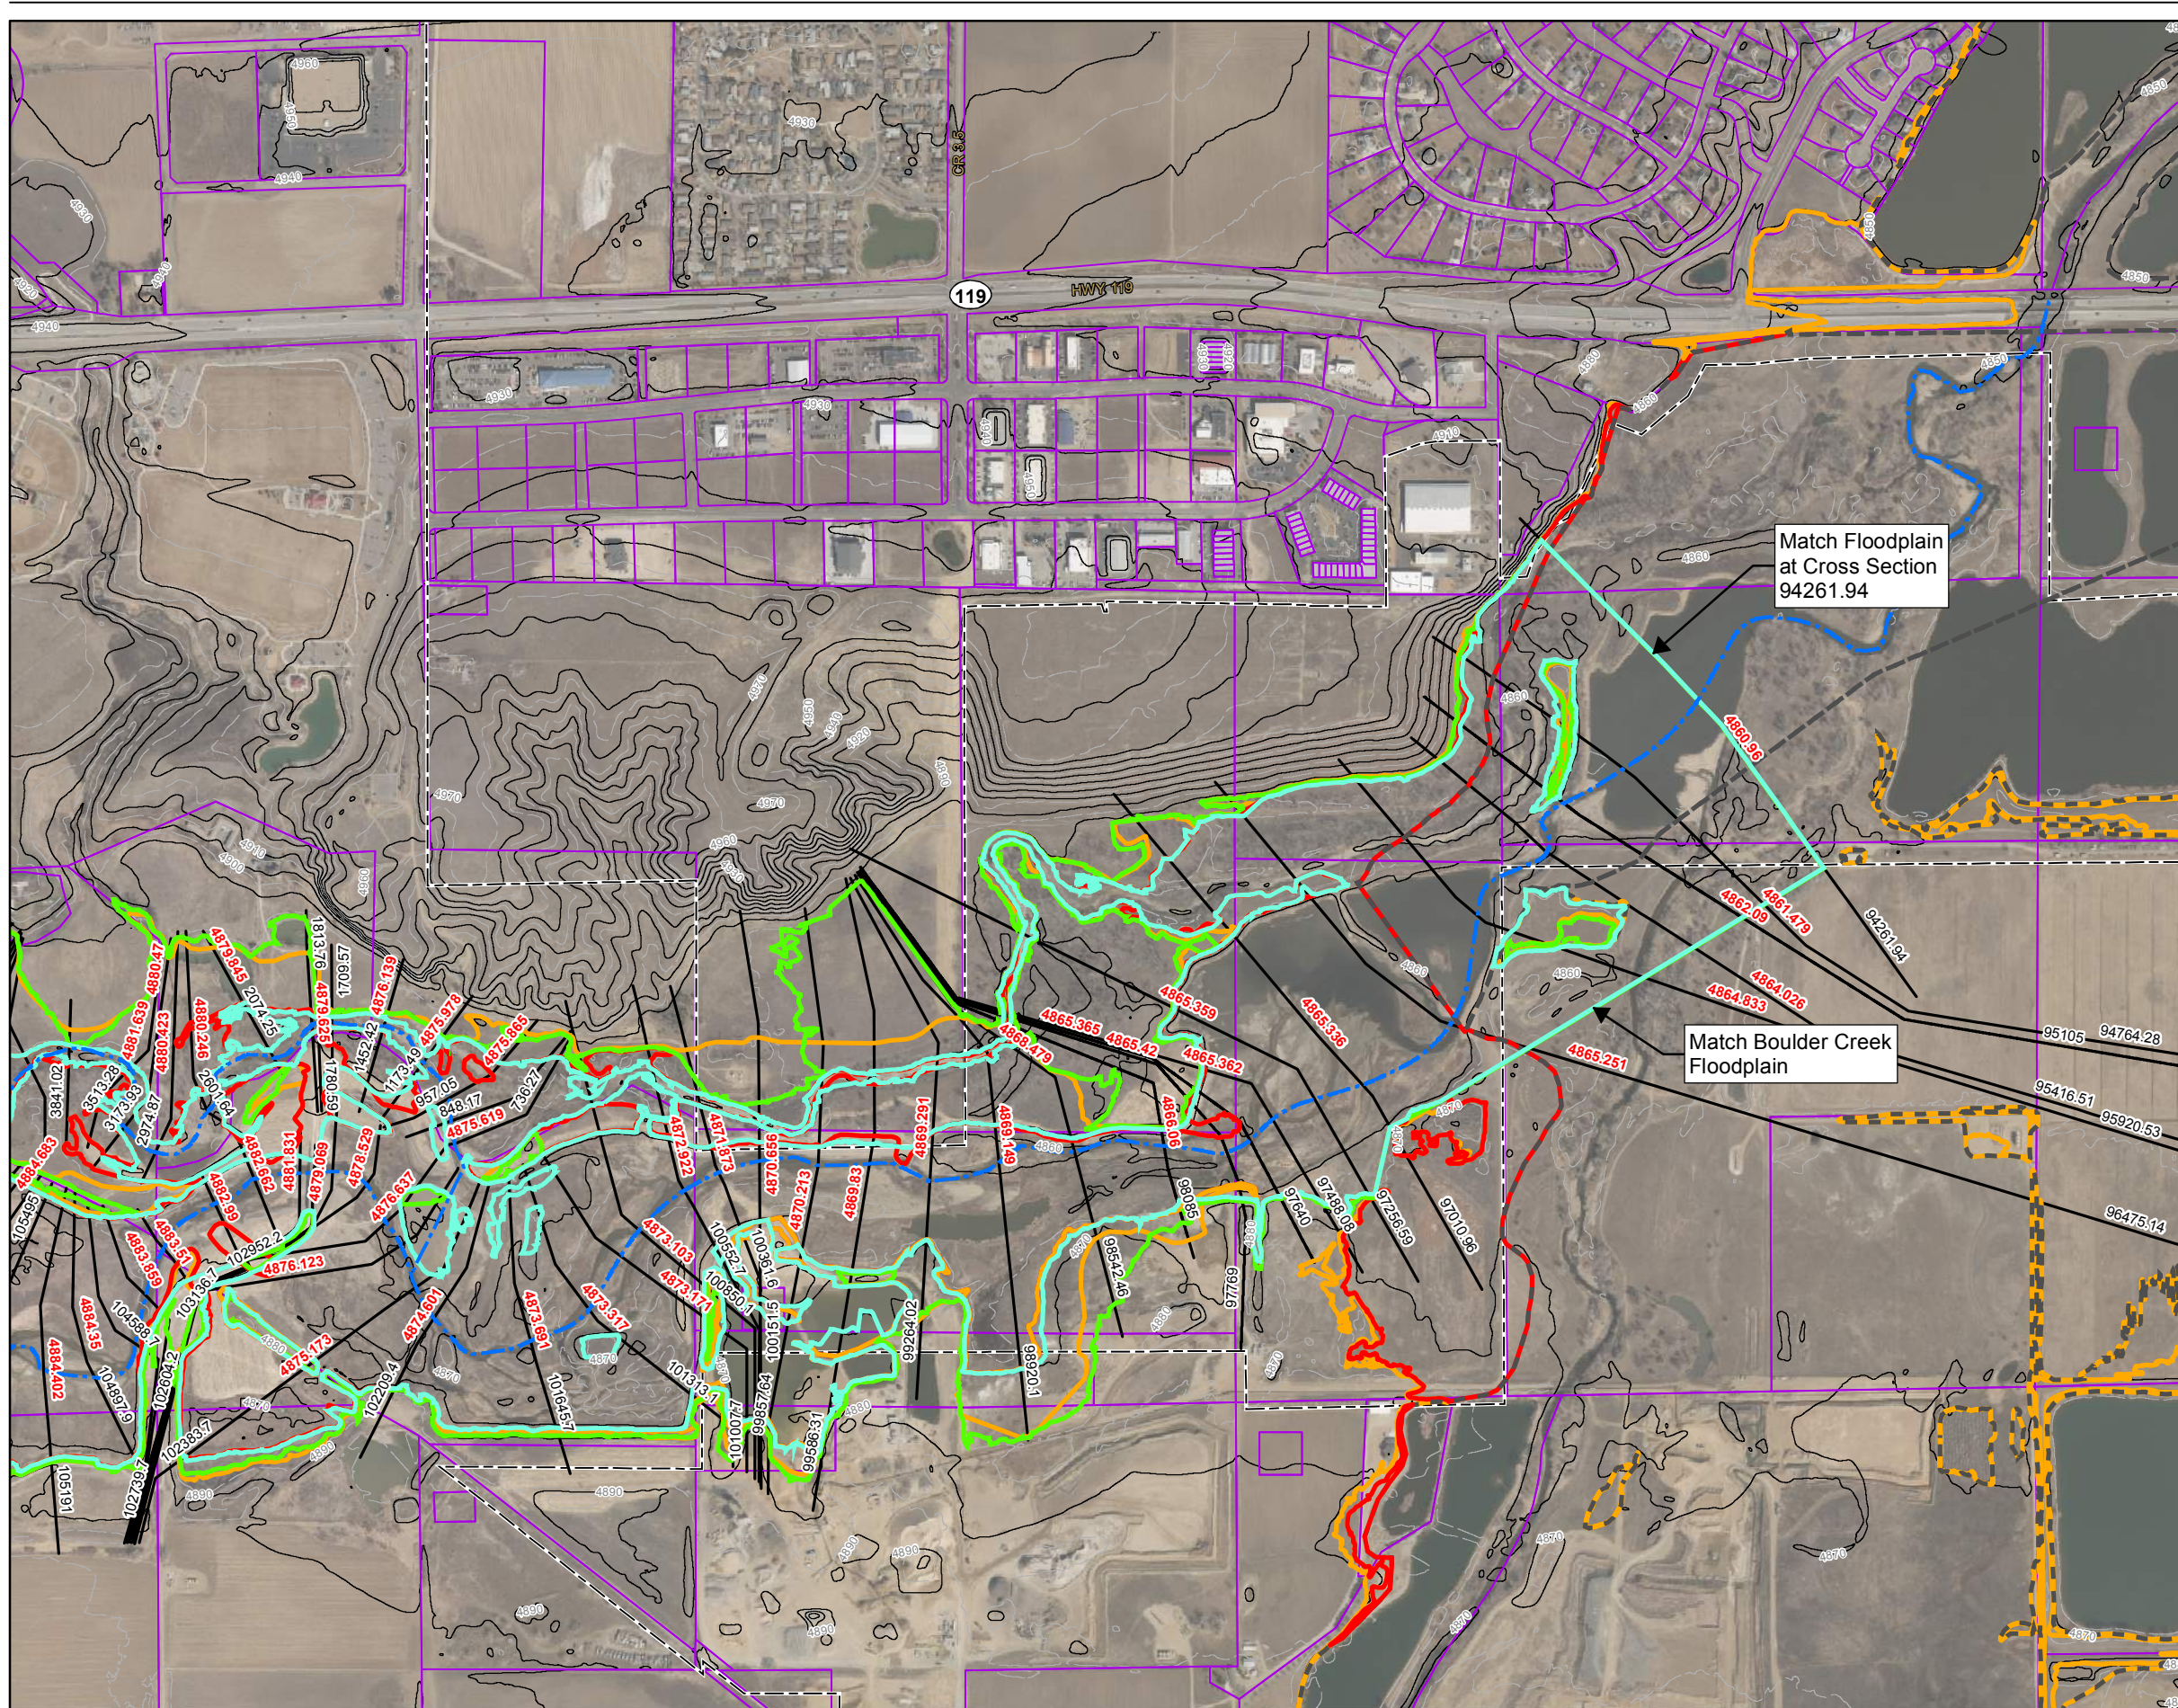

- LEGEND**
- XXXX.XX BFE Label
 - Cross Section
 - Proposed 100-YR Floodplain
 - Proposed 500-YR Floodplain
 - Proposed Floodway
 - Stream Centerline
 - Preliminary FIRM 100-YR Floodplain
 - Preliminary FIRM 500-YR Floodplain
 - Preliminary FIRM Floodway
 - Longmont City Limits
 - Parcel Boundary
 - Major Contour
 - Minor Contour

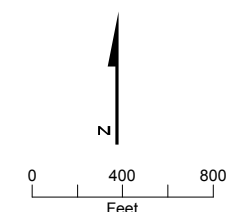


Figure 7
St. Vrain Creek LOMR
 Topographic Workmap