


1 PHASE, 2 WIRE

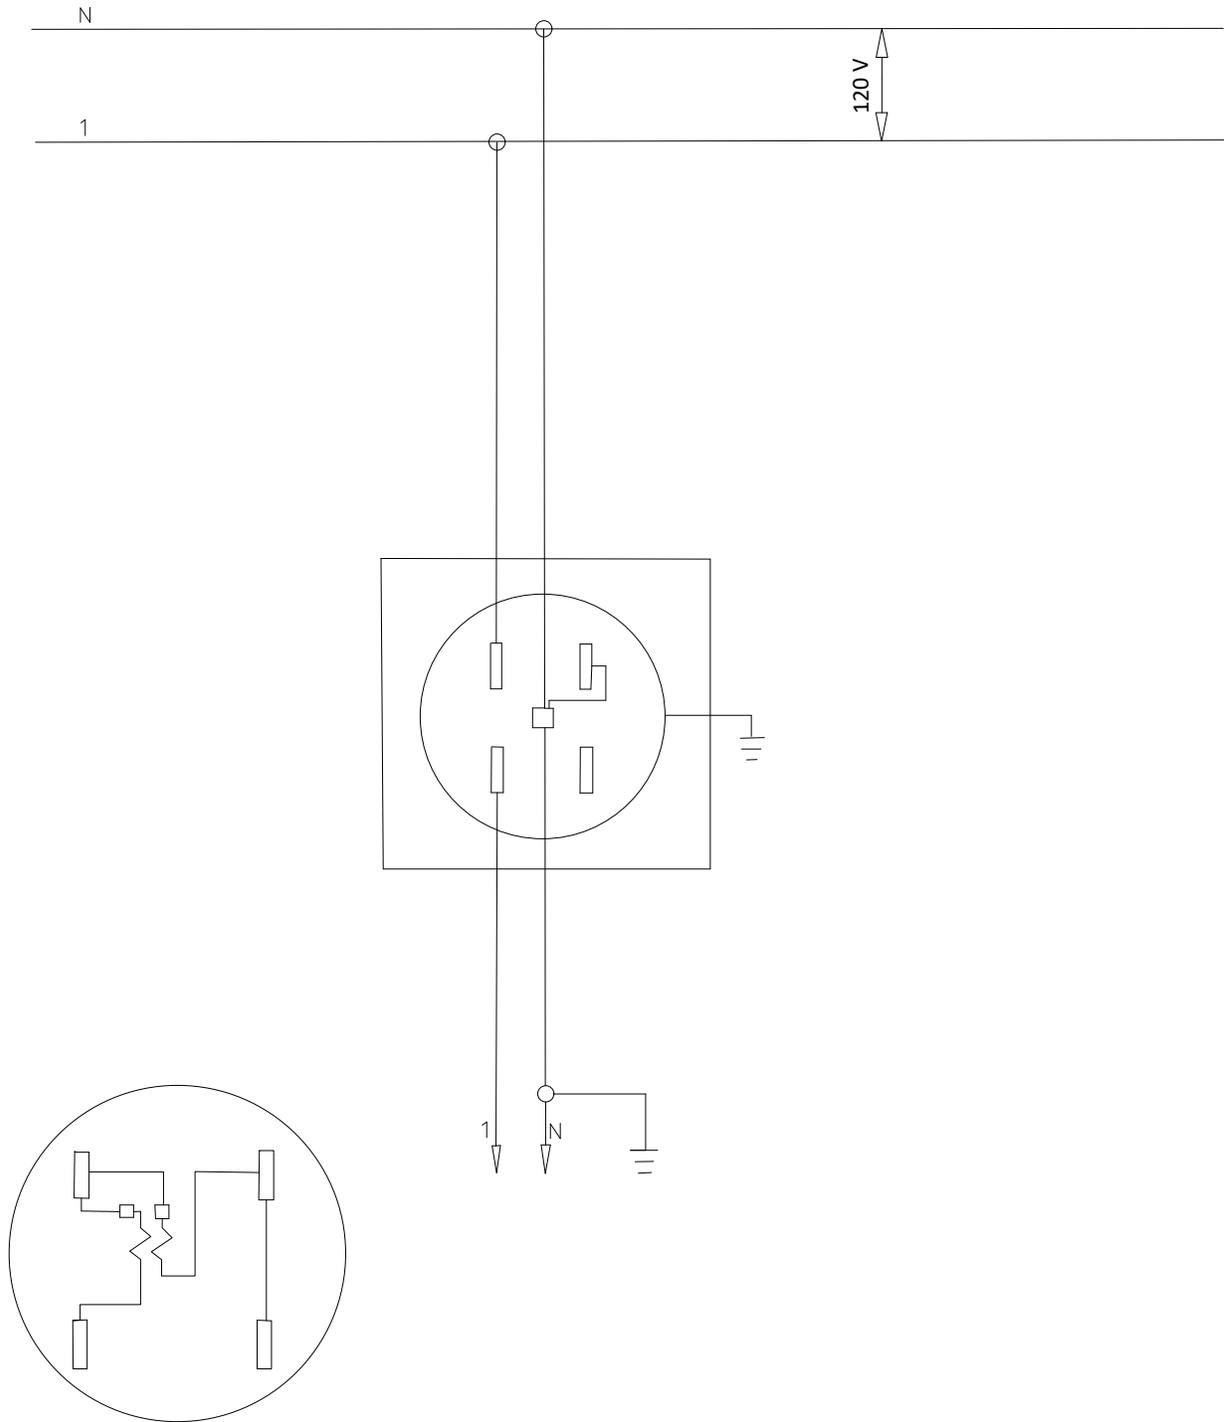

CALL 1-800-922-1987 TO OBTAIN UTILITY LOCATES

NOT TO SCALE



CITY OF
LONGMONT
COLORADO

1100 S SHERMAN ST
LONGMONT, CO 80501

FORM 1S DIAGRAM, 2-WIRE, 120 VOLTS

PHONE: 303-651-8386
FAX: 303-651-8796

Revision #:
Approved by:
DATE APPROVED: 2025
File: MTR DRAWINGS_2025.dwg
DETAIL
MTR-18