




ELECTRIC SERVICES

CALL 1-800-922-1987 TO OBTAIN UTILITY LOCATES

NOT TO SCALE

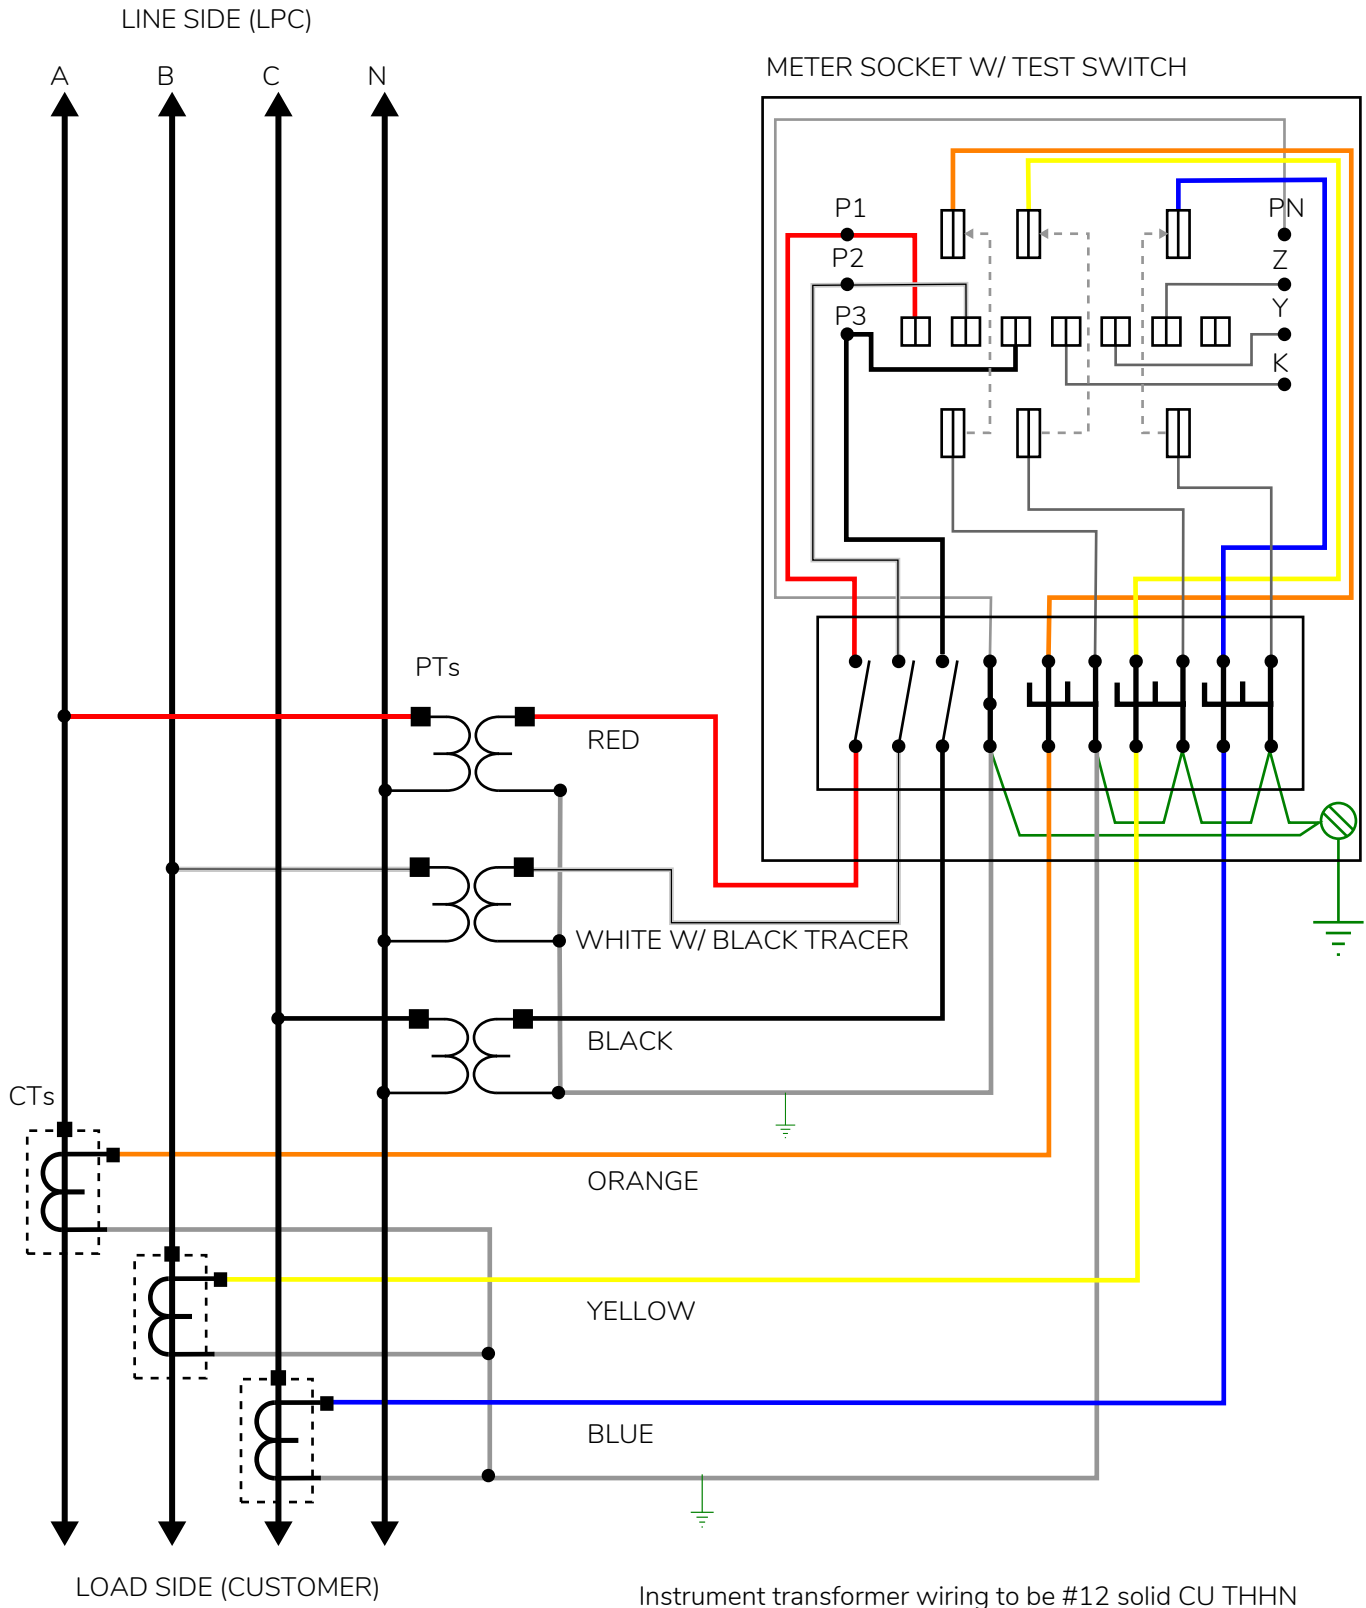

CITY OF
LONGMONT
COLORADO

1100 S SHERMAN ST
LONGMONT, CO 80501

9S METER WITH INSTRUMENT TRANSFORMER WIRING

PHONE: 303-651-8386
FAX: 303-651-8796

Revision #:
Approved by:
Date Approved:
File: MTR Drawings 2025
DETAIL
MTR-20