


# 1 PHASE, 2 WIRE

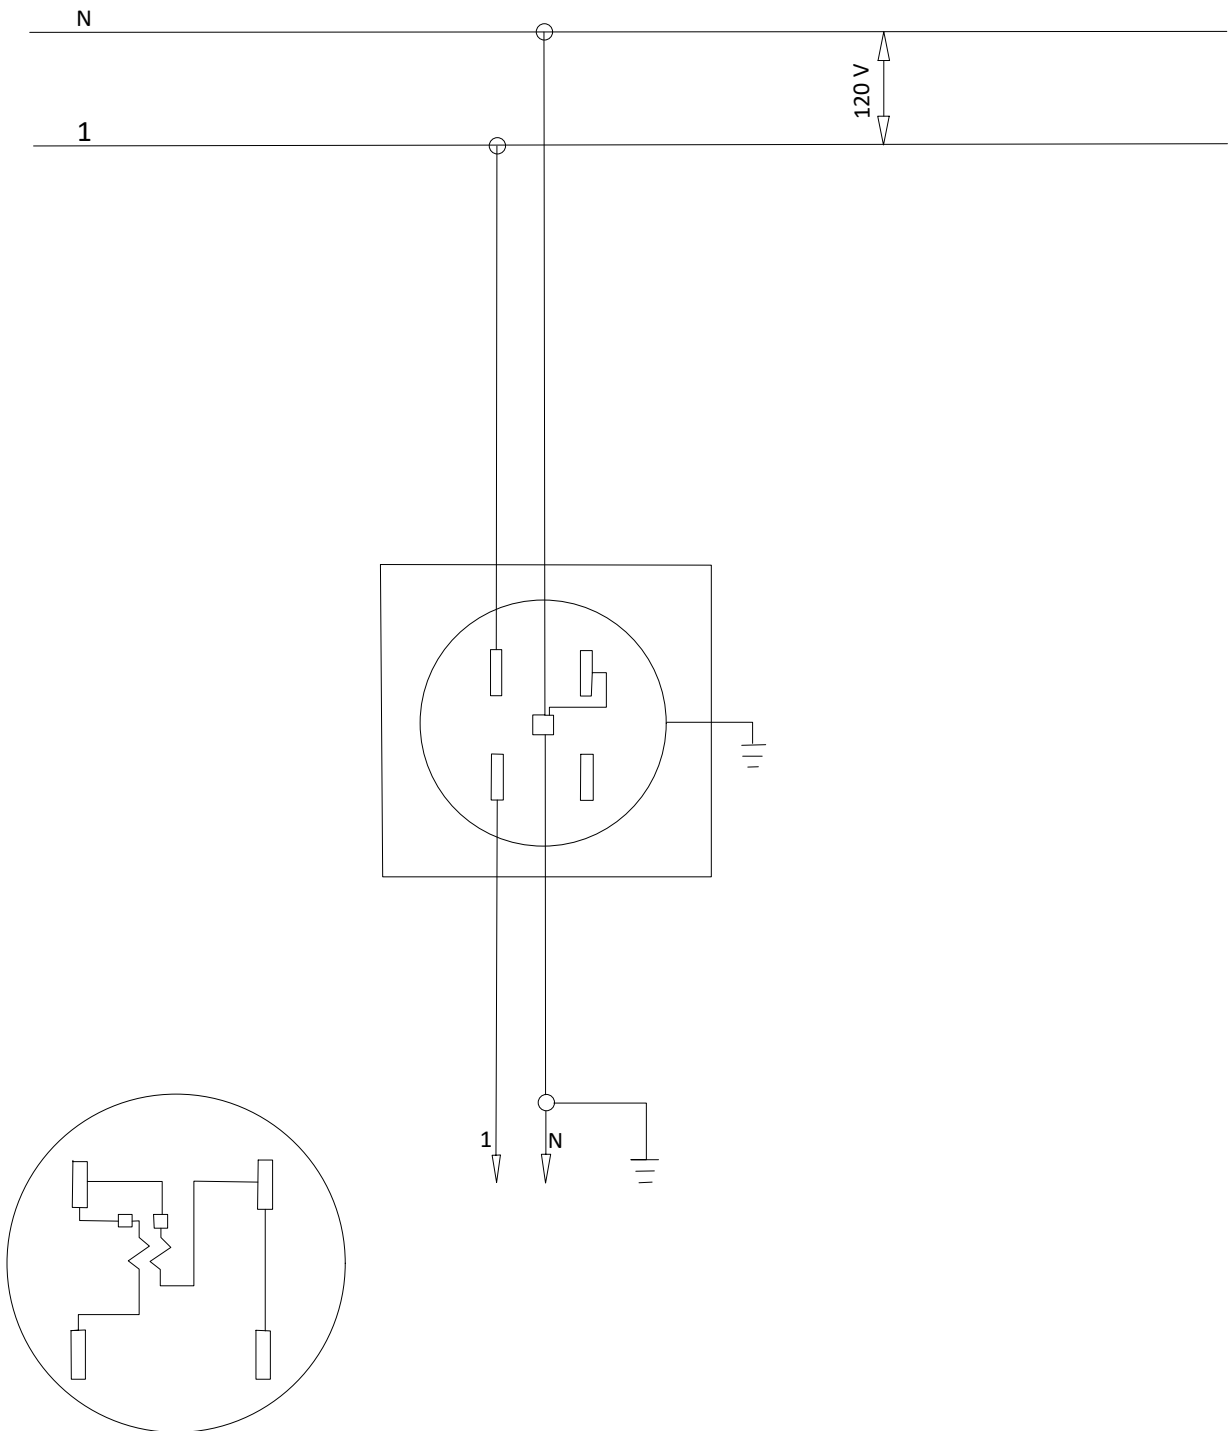

CALL 1-800-922-1987 TO OBTAIN UTILITY LOCATES

NOT TO SCALE



CITY OF  
**LONGMONT**  
COLORADO

1100 S SHERMAN ST  
LONGMONT, CO 80501

## FORM 1S DIAGRAM, 2 - WIRE, 120 VOLTS

PHONE: 303-651-8386  
FAX: 303-651-8796

Revision #:
Approved by:
DATE APPROVED: 2025
File: MTR DRAWINGS_2025.dwg
<b>DETAIL</b>
<b>MTR-18</b>